

LINCOLN COUNTY
ELY GR DIST

GEO PLAT

[illegible]

N 49781 R/W Affects Sections

004: Lot 2, SWNE, SENW, E2SW, SWSW, NWSE,.

008: E2SE.

009: N2NW,SWNW,NWSW,SEnw,SWSW.


017: NESE,SESW,NENE,S2NE,W2SE.

020: E2NW,N2SW,SWSW,NWNE.

029: SWNW, W2NW.


030: SENE,NESE,S2SE,SENW.

031: W2NE,E2SW,NWSE,NENE,SWSE.

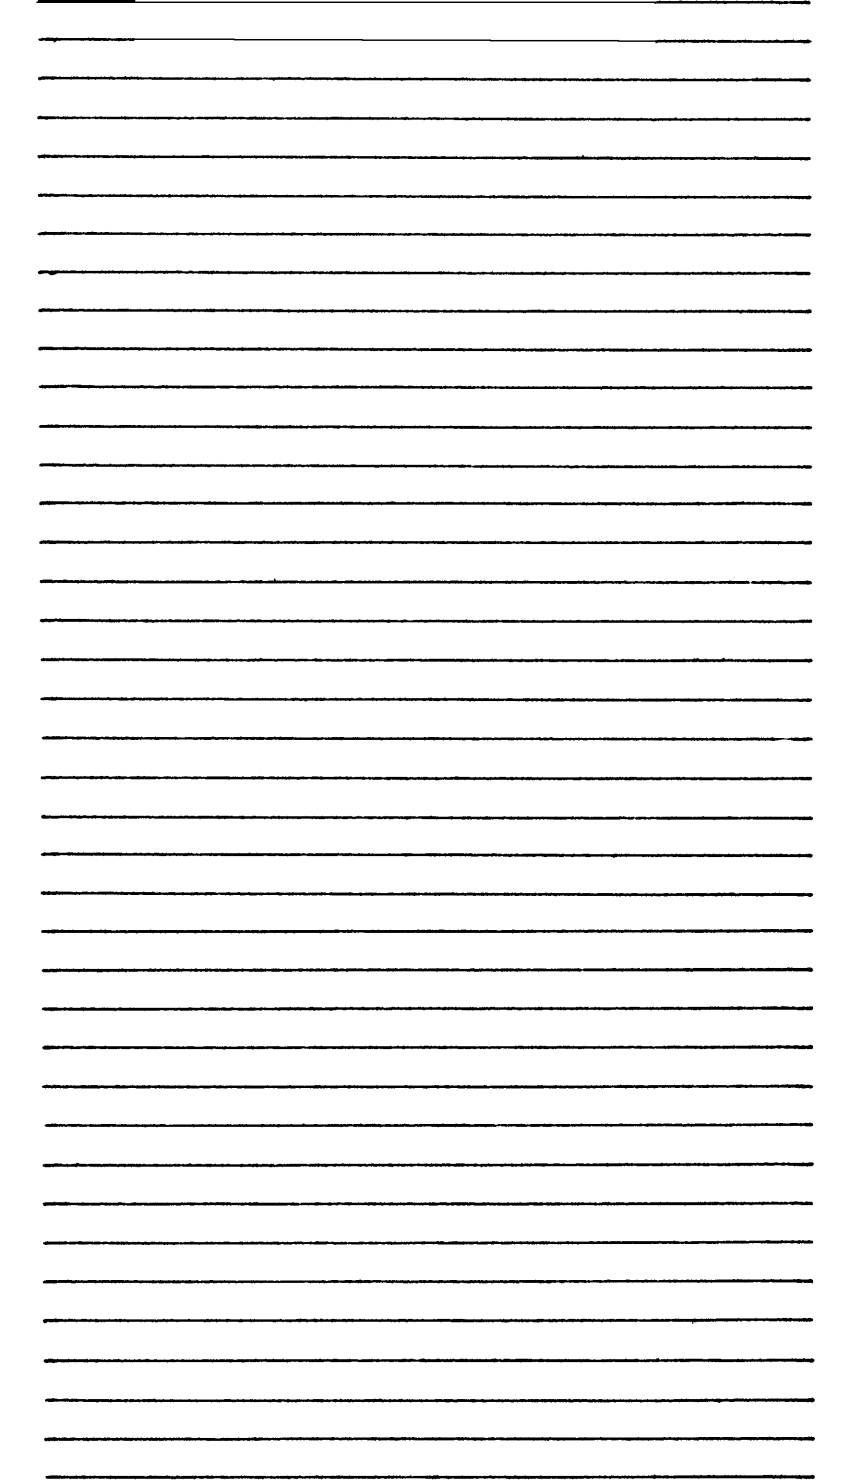


CURRENT TO	BY	CURRENT TO	BY
6/27/06	KB	11/8/16	DMG
6/30/09	SLL	8/7/18	FC
2/2/10	MS	10/22/2020	LAJ
8/31/16	MS	09/02/2026	KD
10/14/16	DMG		

N-050
T 5 S.....
R.64E.....

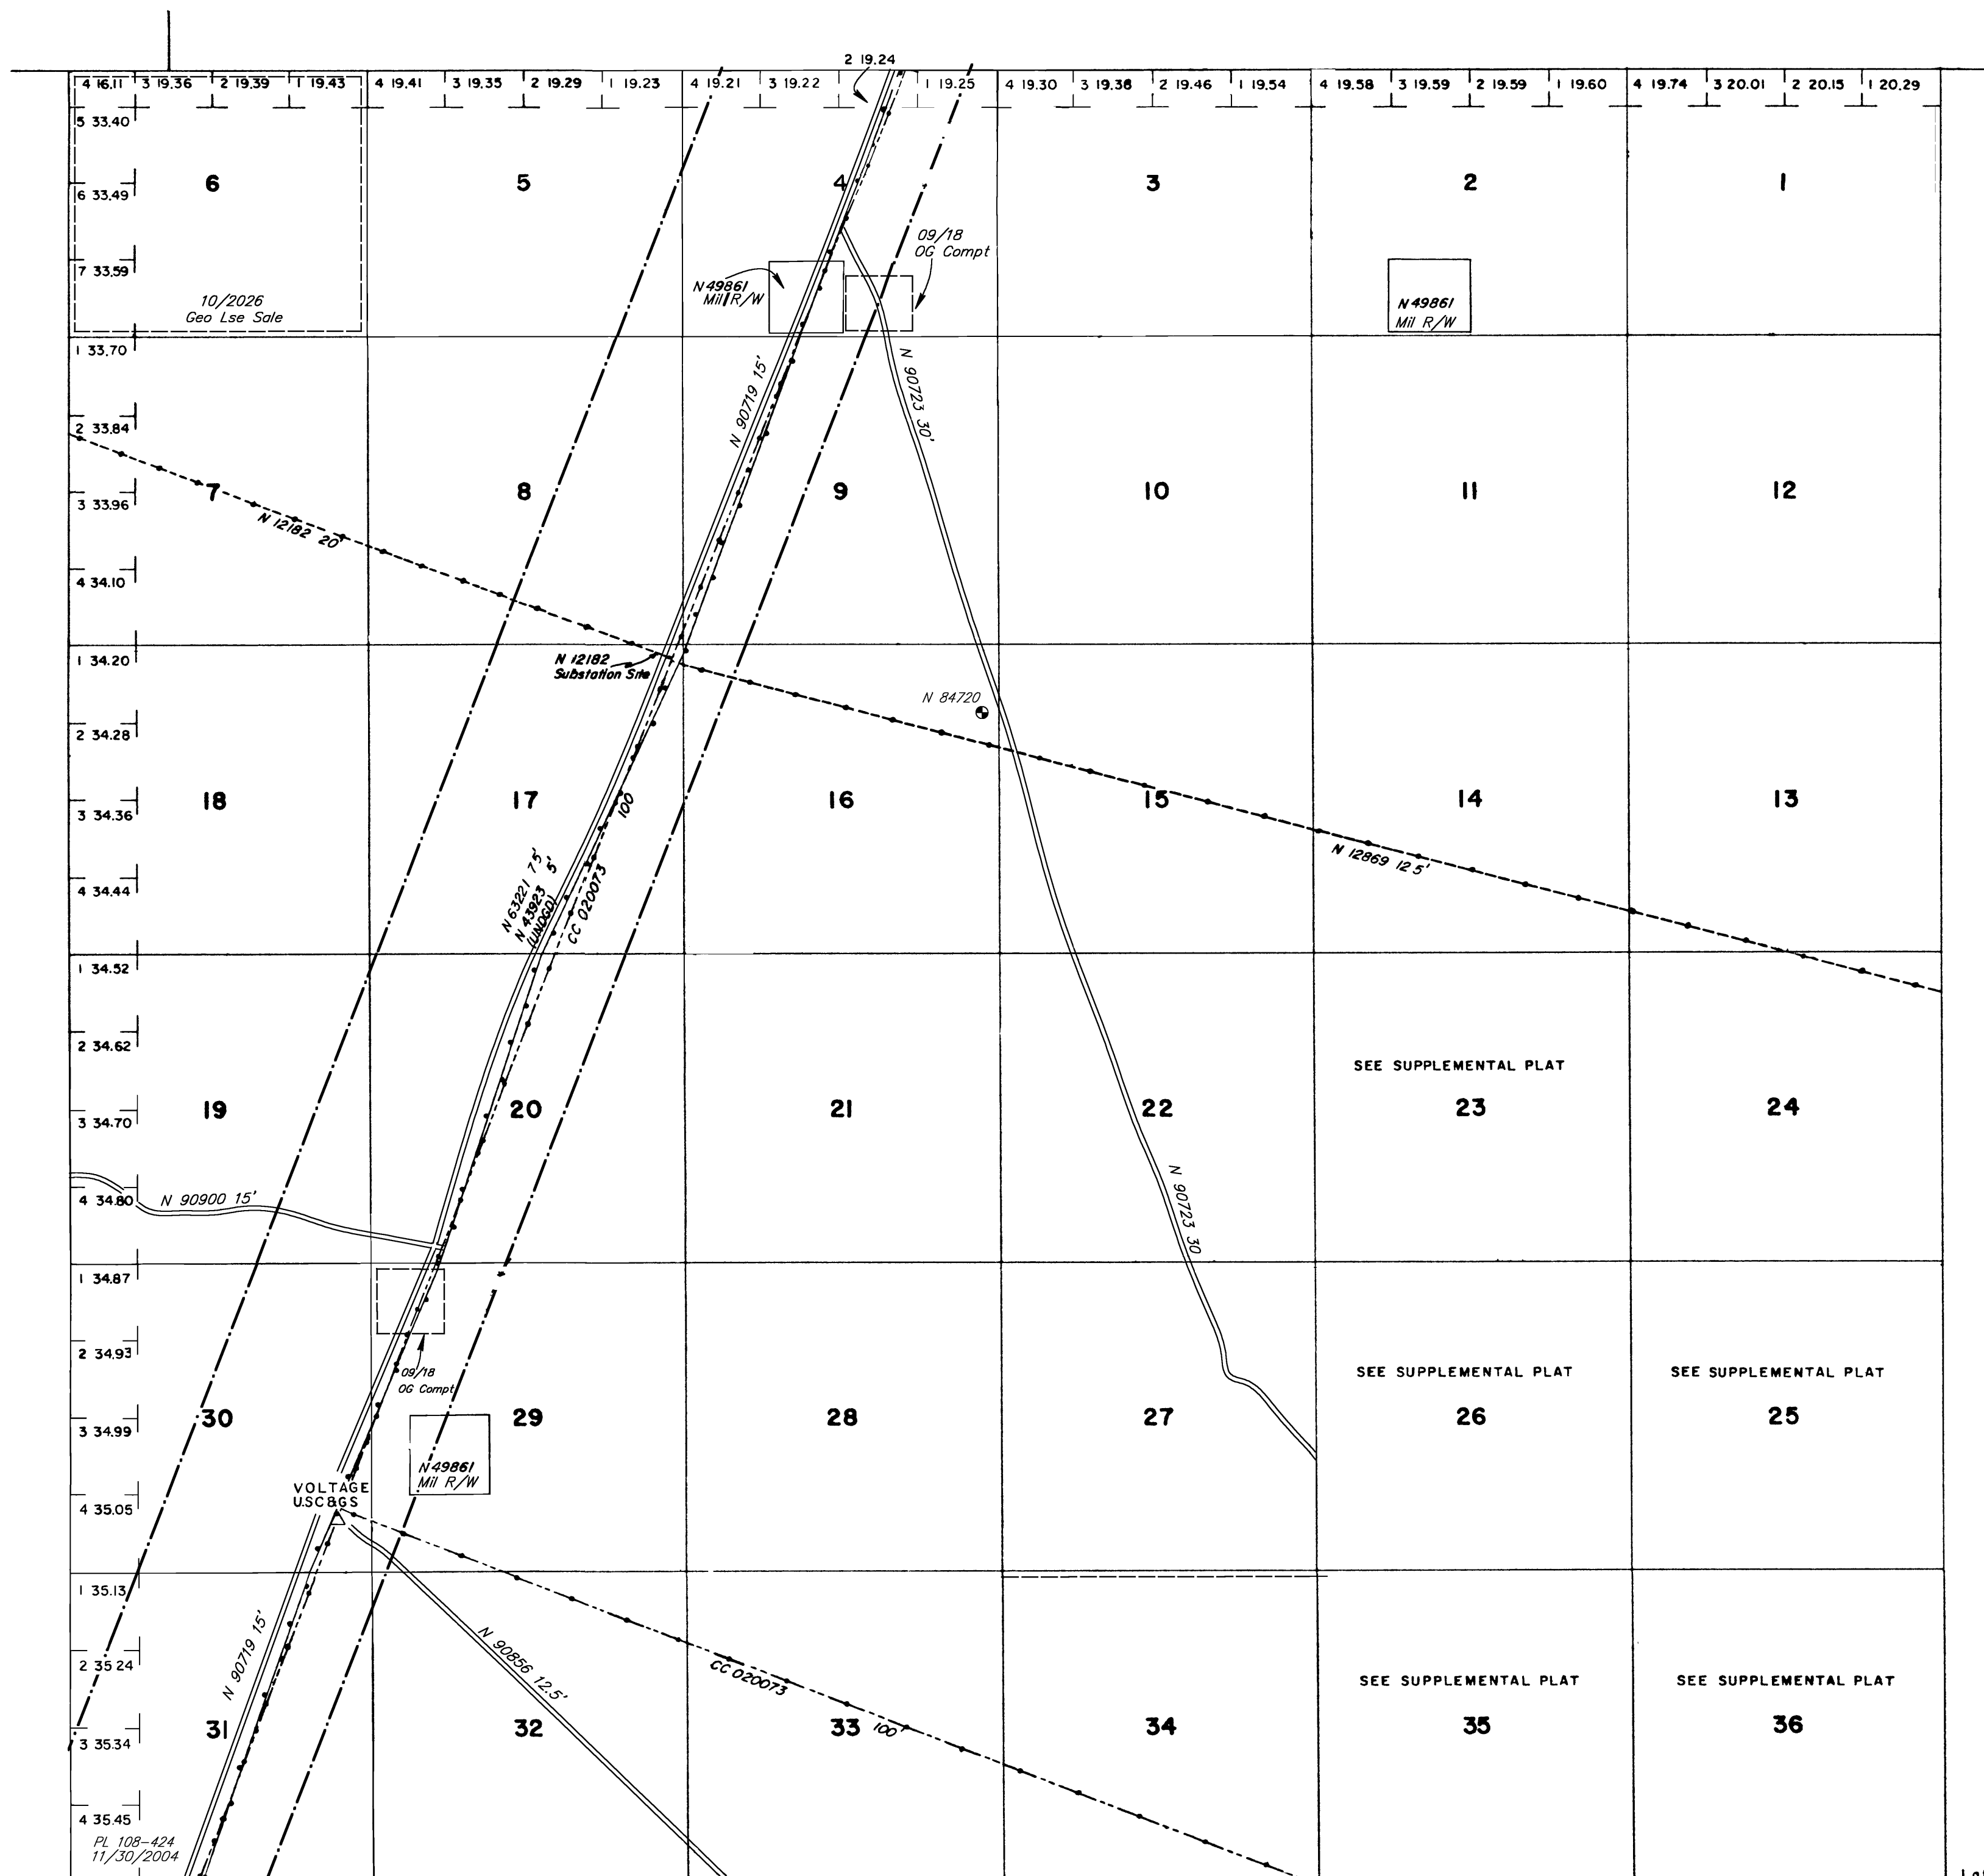

Lat 37°27'49.2" N
Long 114°45'26.7" W

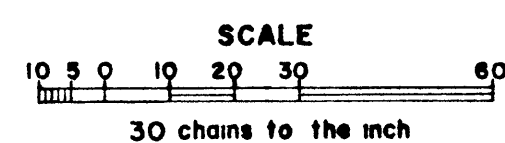

WARNING STATEMENT

This plat is the Bureau's representation of the Record of Title and should be used only as a graphic display of the township survey data. Records hereon do not reflect title changes which may have been effected by the lateral movements of rivers or other bodies of water. Refer to the cadastral surveys for official survey information.