


Township N° 1 North

Range N° 32 East

Mount Diablo Meridian

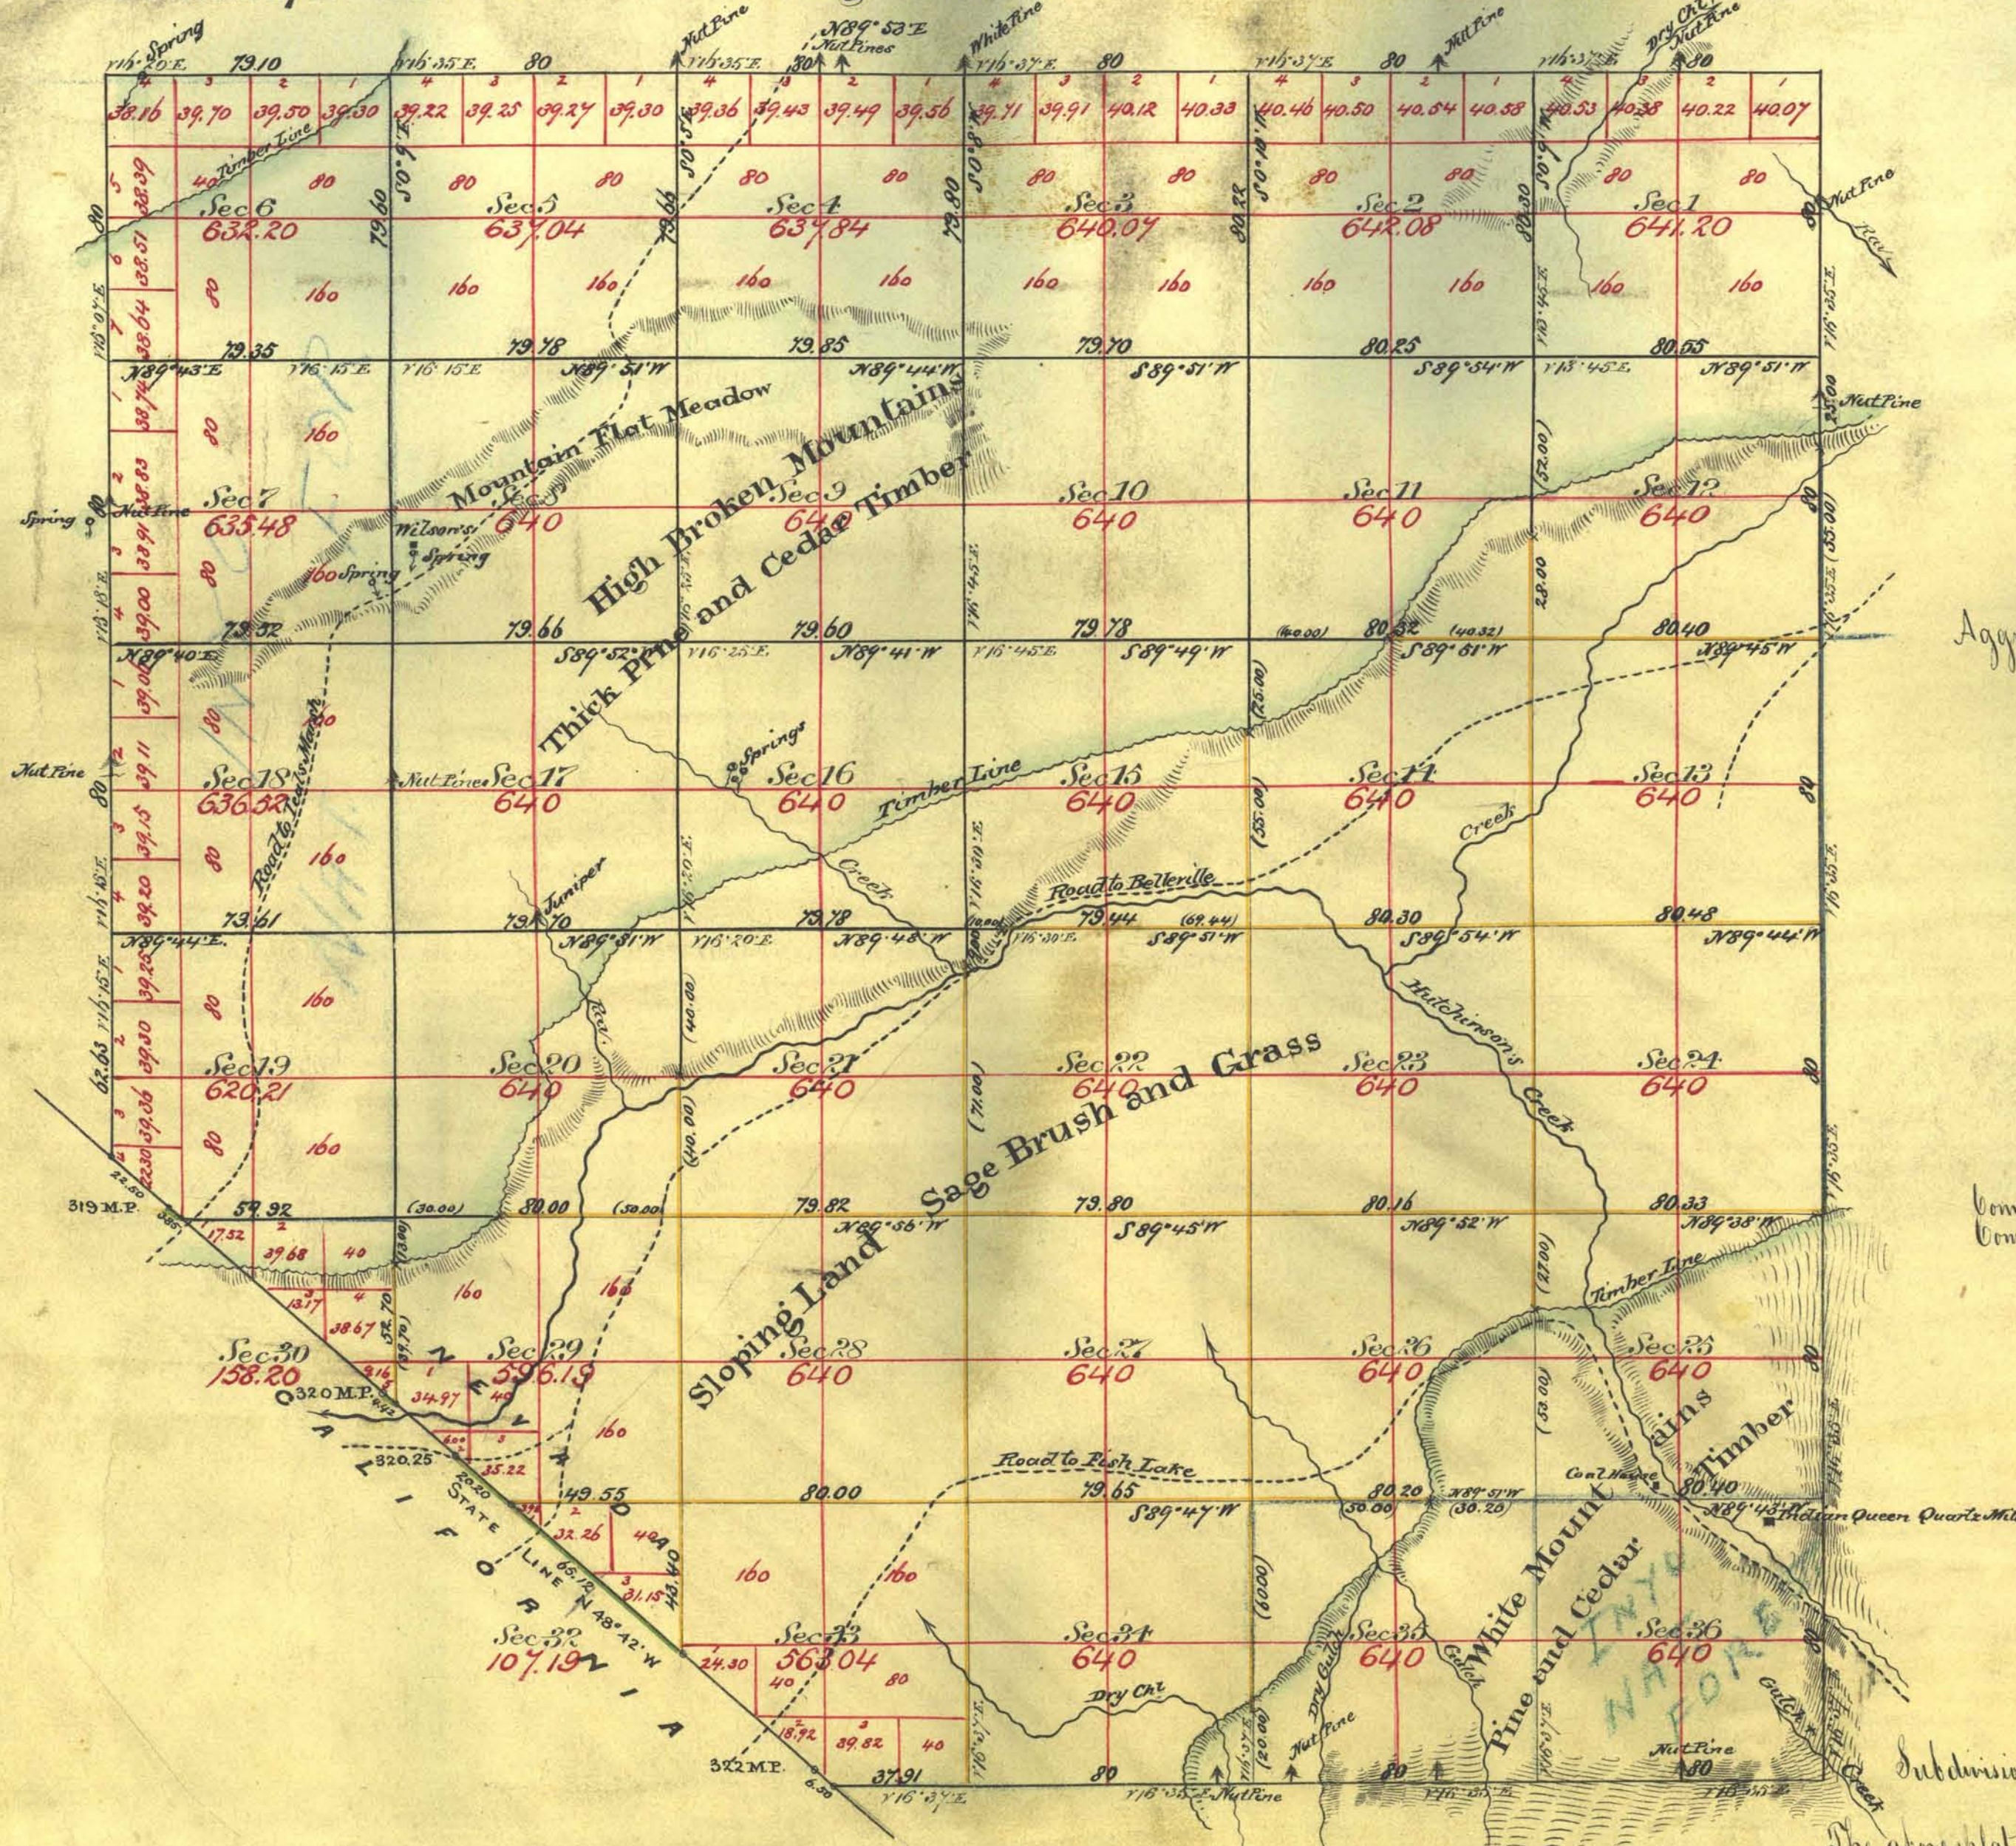

Aggregate Area of Public Land Surveyed

21,227.26 Acres

Commenced June 19th 1875
Completed " 27th "

Subdivision lines not otherwise noted run with a Variation of 16° 15' East

The above plat of Township N° 1 North Range N° 32 East Mount Diablo Meridian is strictly conformable to the field notes of the survey thereof on file in this office which have been examined and approved
U. S. Surveyor Genl. Office
Virginia City Nevada
July 19th 1878

E. S. Pave

U. S. Survey Genl. Sec.

Survey designated	By whom Surveyed	Date of Contract	Acres of Survey	When Surveyed
State Line	A. W. Von Schmidt	July 20th 1872		1873
N + S. boundary	Match Banker & Co.	Oct. 12th 1875	2 - 20 - 54	1875
N + E	C. L. Dodge	May 30th "	4 - 24 - 10	"
East " (blue/red)	"	"	2 - 55 - 00	"
Subdivisions yellow at old sale	"	"	25 - 64 - 55	"
" black lines at new sale	"	"	32 - 59 - 23	"
Connections on State Line (green)	"	"	1 - 13 - 59	"