


J.E.L.
J.B. Jr.

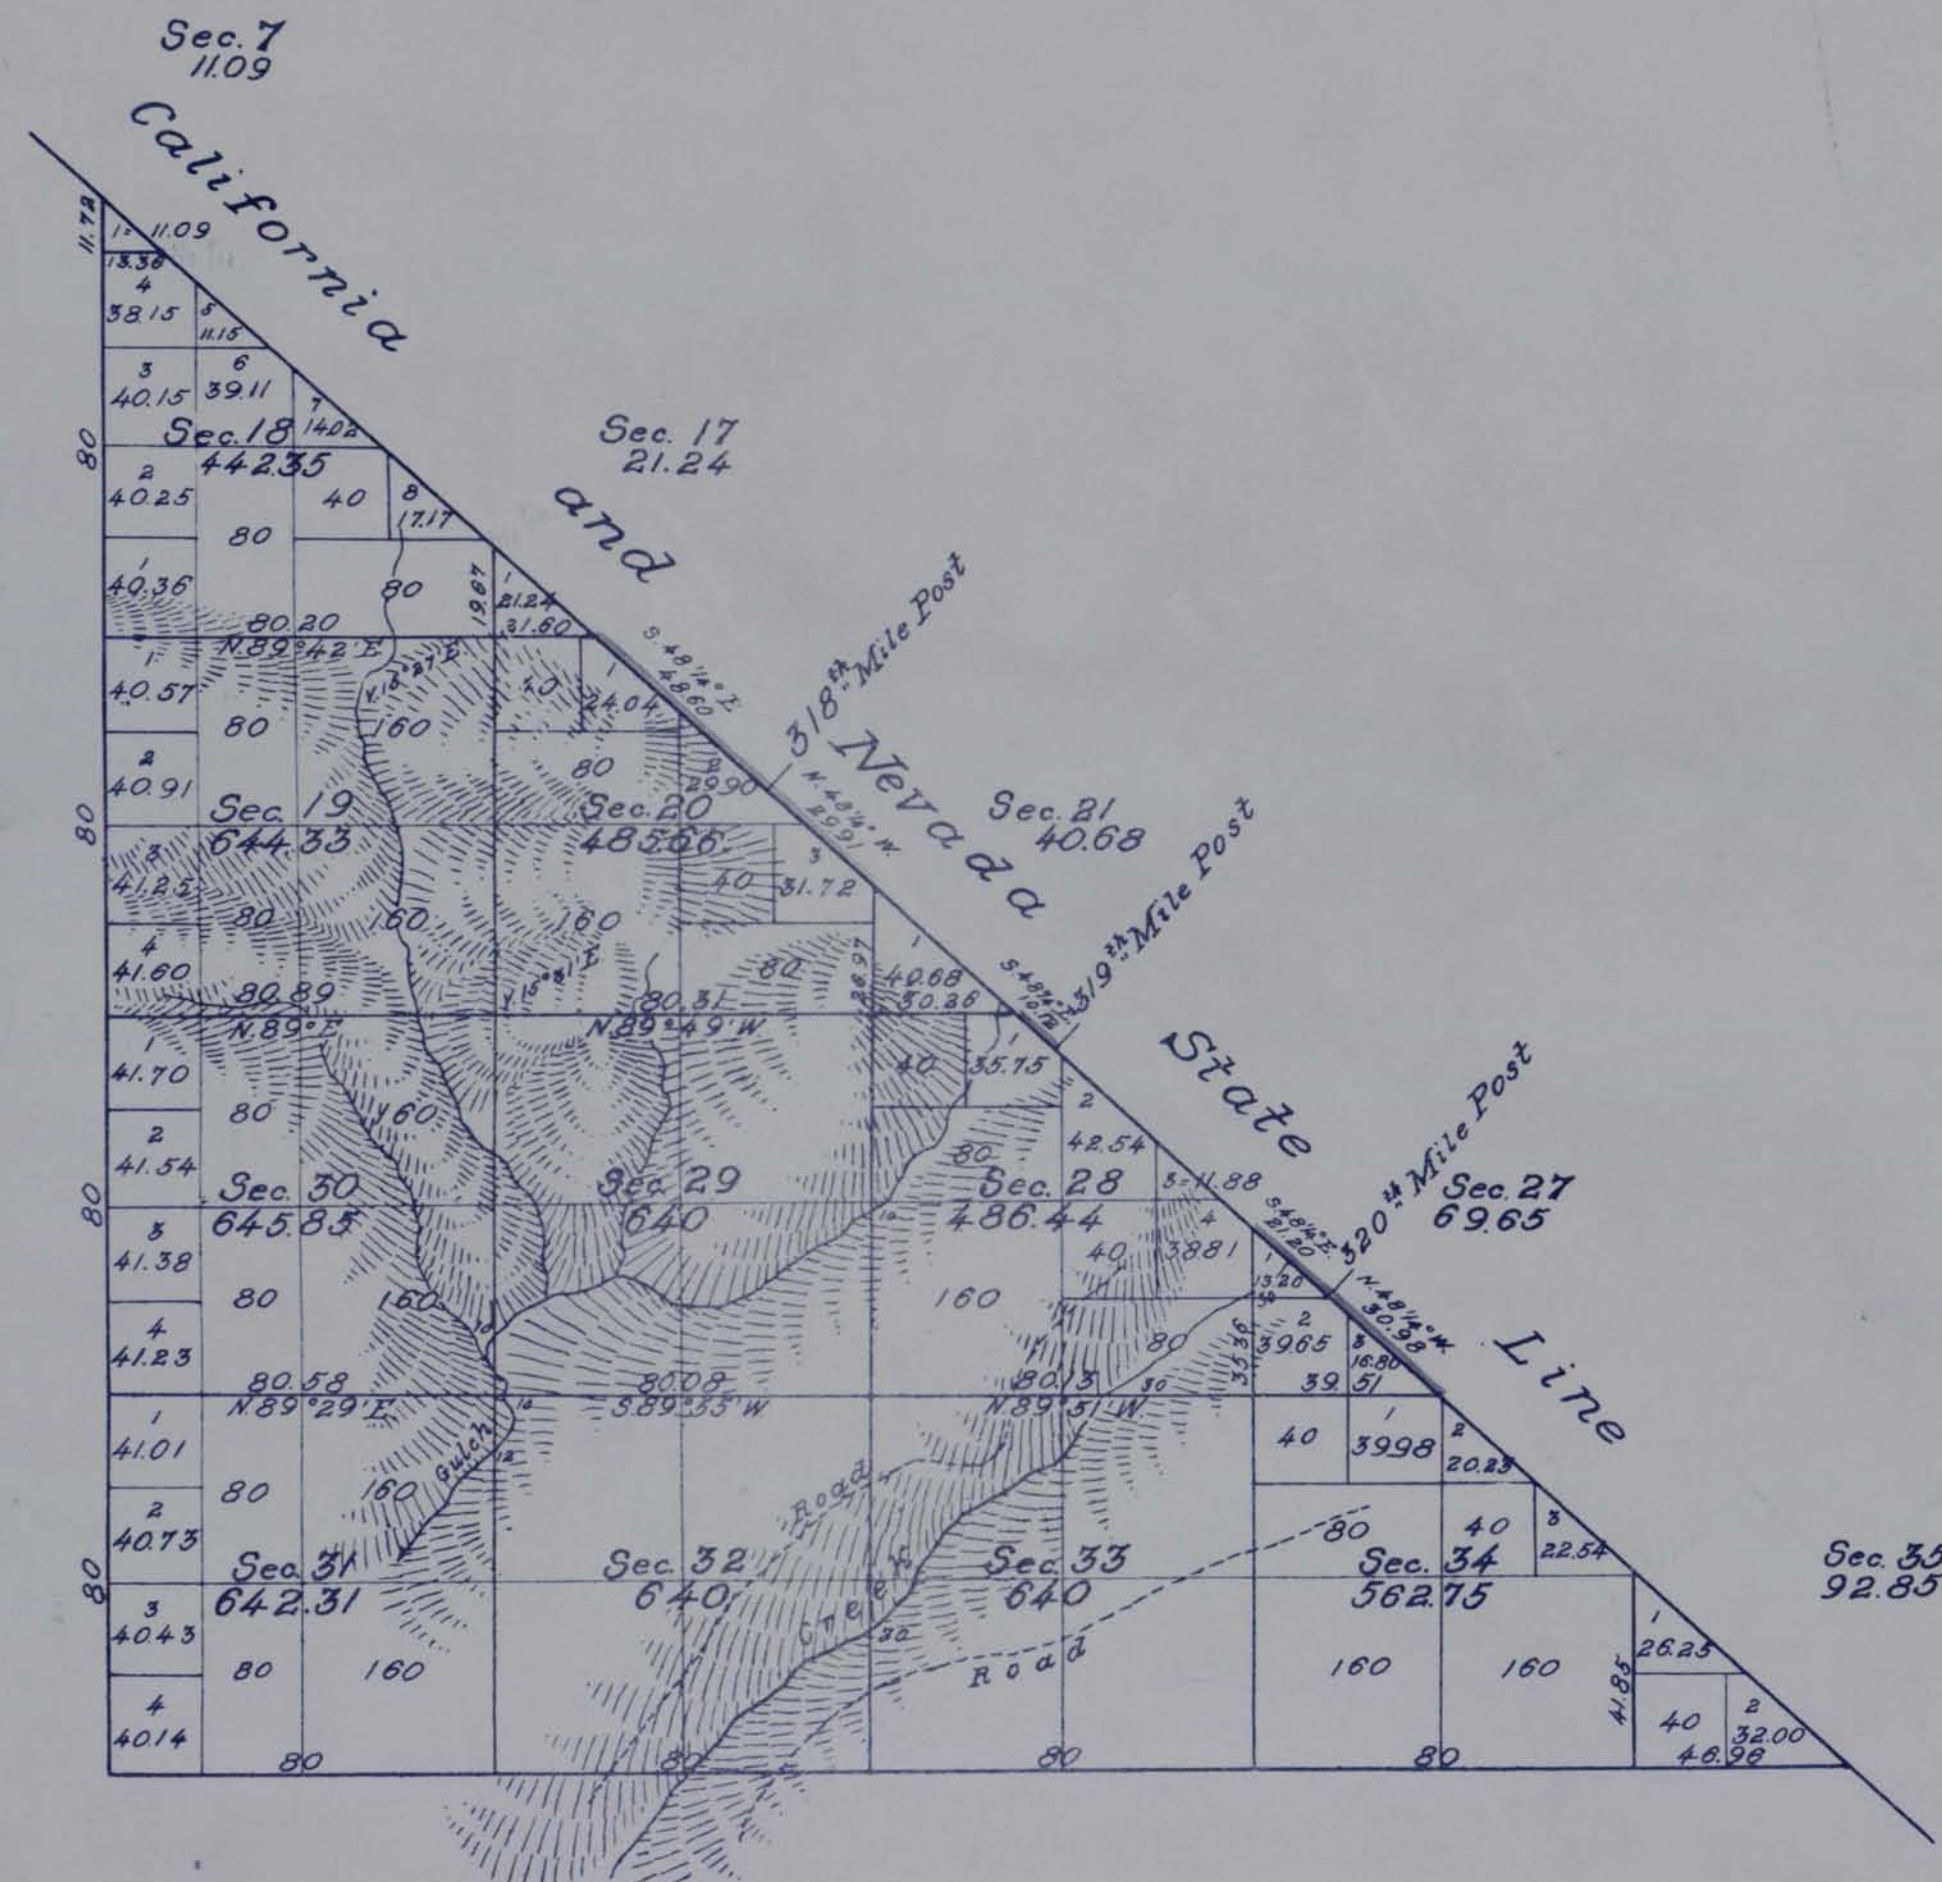

Aggregate Area of Public Land surveyed 6,065.20 Acres

All of the Lines of this Township run by Bond pass over Mountainous Land portions of which are heavily timbered.

Sections 28, 29, 31, 32, 33 and 34
Withdrawn in aid of legislation.
Ex. Order No. 5843 April 28, 1932 No 158

Variation reported by Bond where not otherwise noted 15°06'E.

The above Map of Township N°1 North, Range N°32 East, Mount Diablo Meridian is strictly conformable to the field notes of the surveys there of, on file in this Office, which have been examined and approved.
Surveyor Generals Office
San Francisco California
August 12th 1879

Phew Wagner
Surv. Gen. Cal

Surveys Designated	By whom surveyed	Date of Contract	Am't of Surveys	When surveyed
West boundary of Township	A. W. Von Schmidt	Aug. 13 th 1858		1857
Californ and Nevada State line	"	July 20 th 1872		1872
South boundary of Township	L. D. Bond	July 23 rd 1878	4 m ² 46 c ² 96 l ^{ks}	1879
Section lines	"	"	14 " 70 " 77 "	"
Connections (colored blue)	"	"	1 " 60 " 81 "	July 24 th 1879

DEPARTMENT OF THE INTERIOR,
GENERAL LAND OFFICE,
Washington, D. C. Aug. 24, 1907.
I hereby certify that this is a true copy
of the plat of official survey of the lands
to which it relates, on file in this office.