

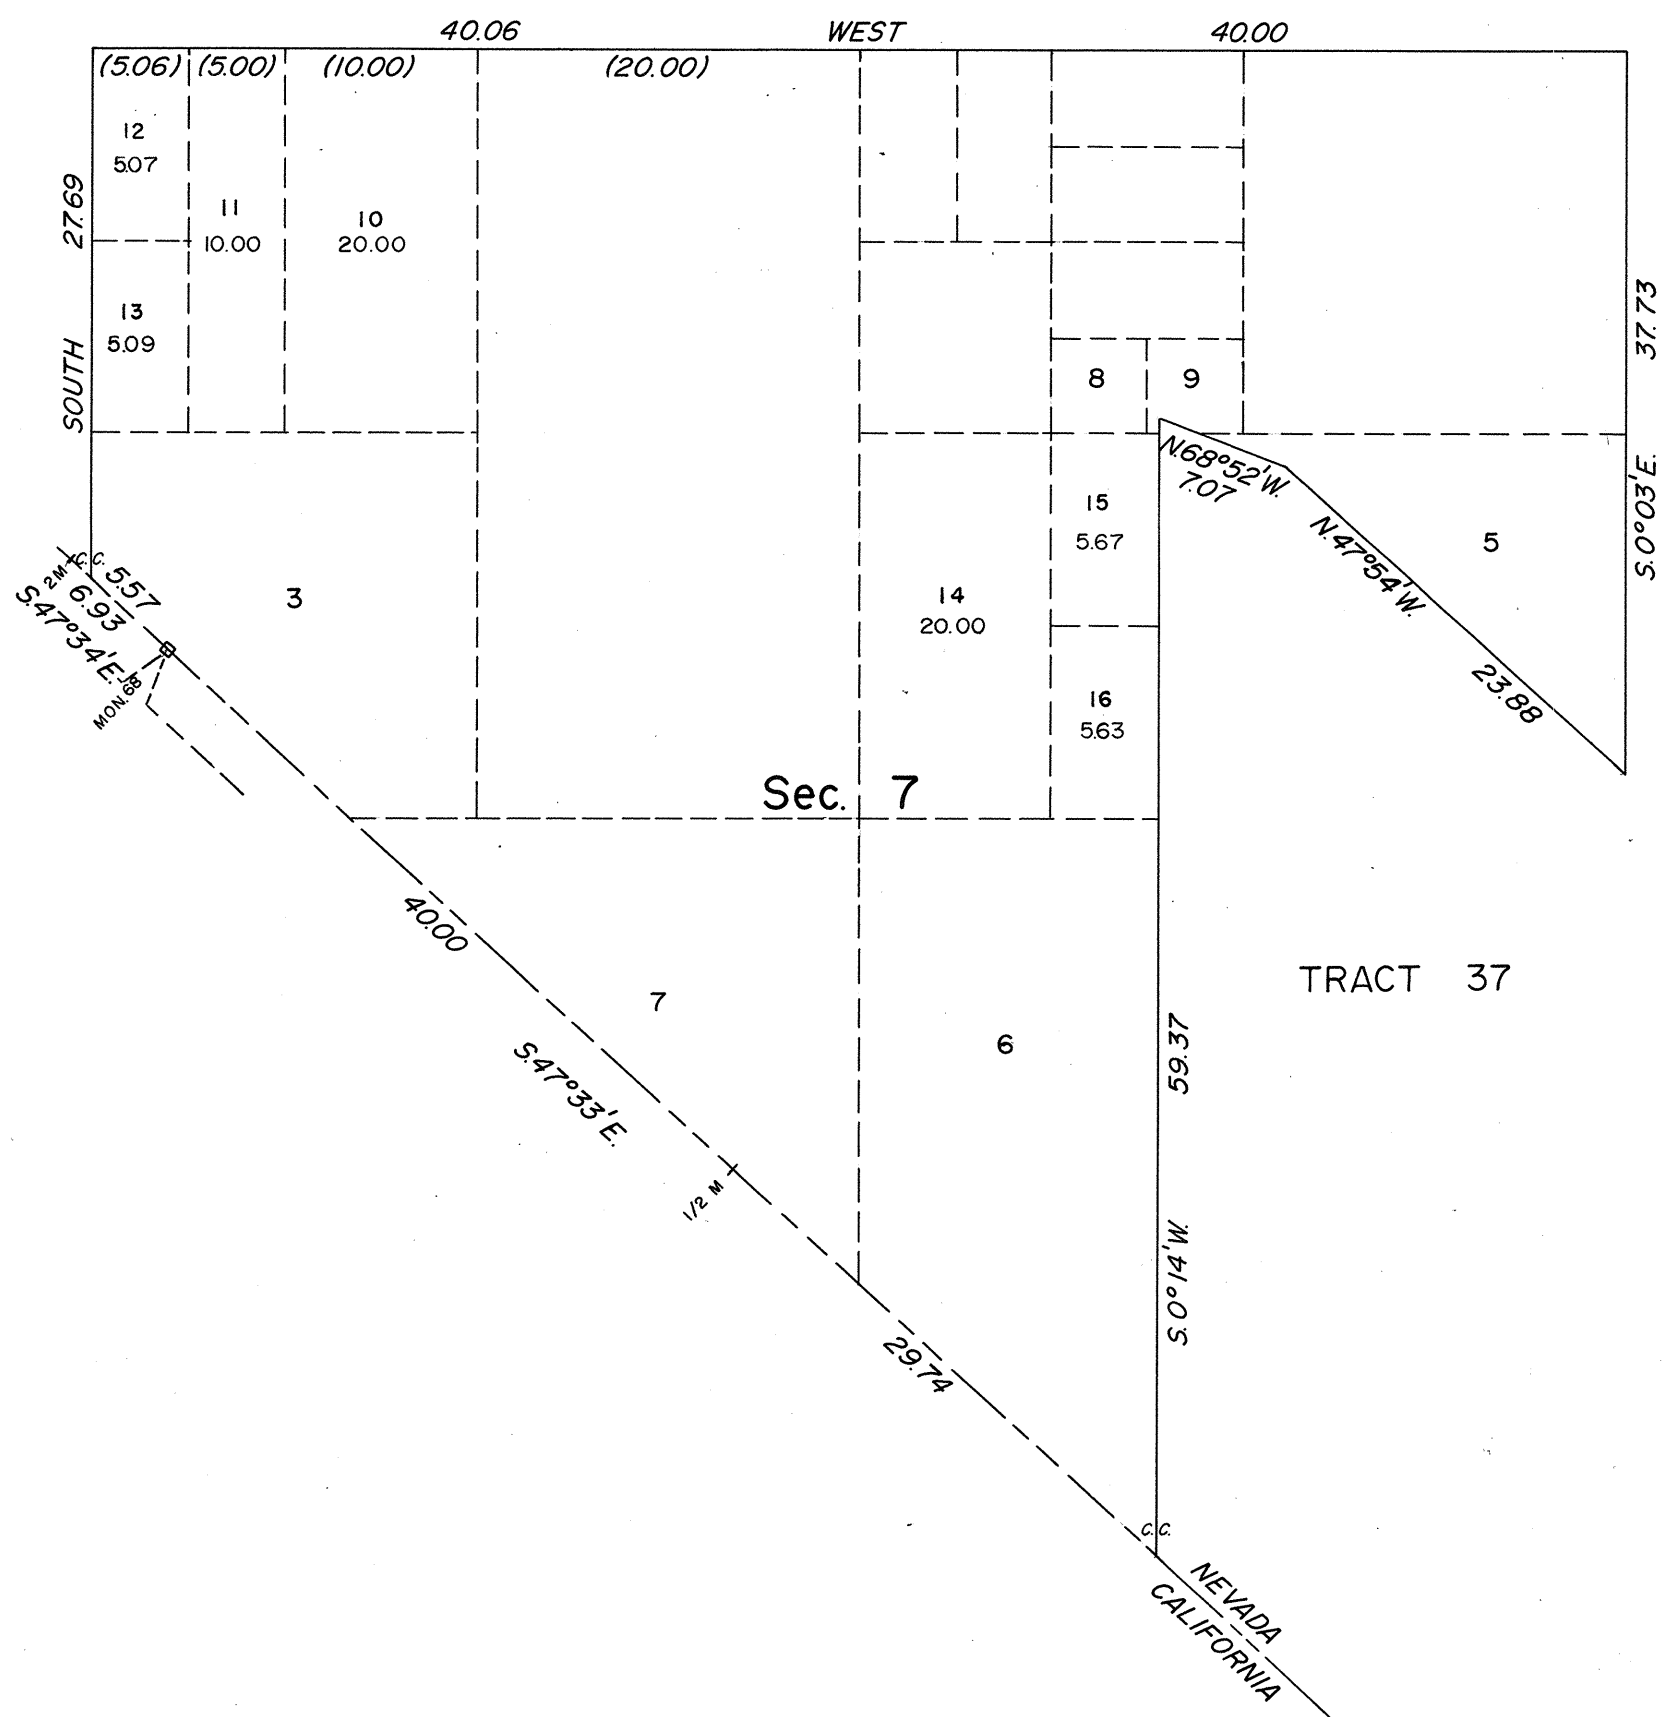


TOWNSHIP 4 SOUTH, RANGE 36 EAST, OF THE MOUNT DIABLO MERIDIAN, NEVADA
SUPPLEMENTAL PLAT OF SECTION 7

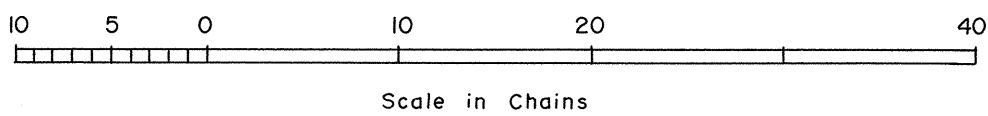

This supplemental plat of section 7, T. 4 S., R. 36 E., Mount Diablo Meridian, Nevada, showing the subdivision of original lots 2 and 4, is based upon the plats accepted April 14, 1955, and April 2, 1962.

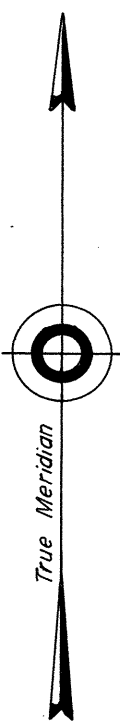

UNITED STATES DEPARTMENT OF THE INTERIOR
BUREAU OF LAND MANAGEMENT
Washington, D. C. October 30, 1964

This plat, showing amended lottings, is based upon the official records, and having been correctly prepared in accordance with the regulations, is hereby accepted.

For the Director

R.E. Brown

Acting Chief, Division of Engineering