


TOWNSHIP 7 NORTH, RANGE 27 EAST, OF THE MOUNT DIABLO MERIDIAN, NEVADA

DEPENDENT RESURVEY

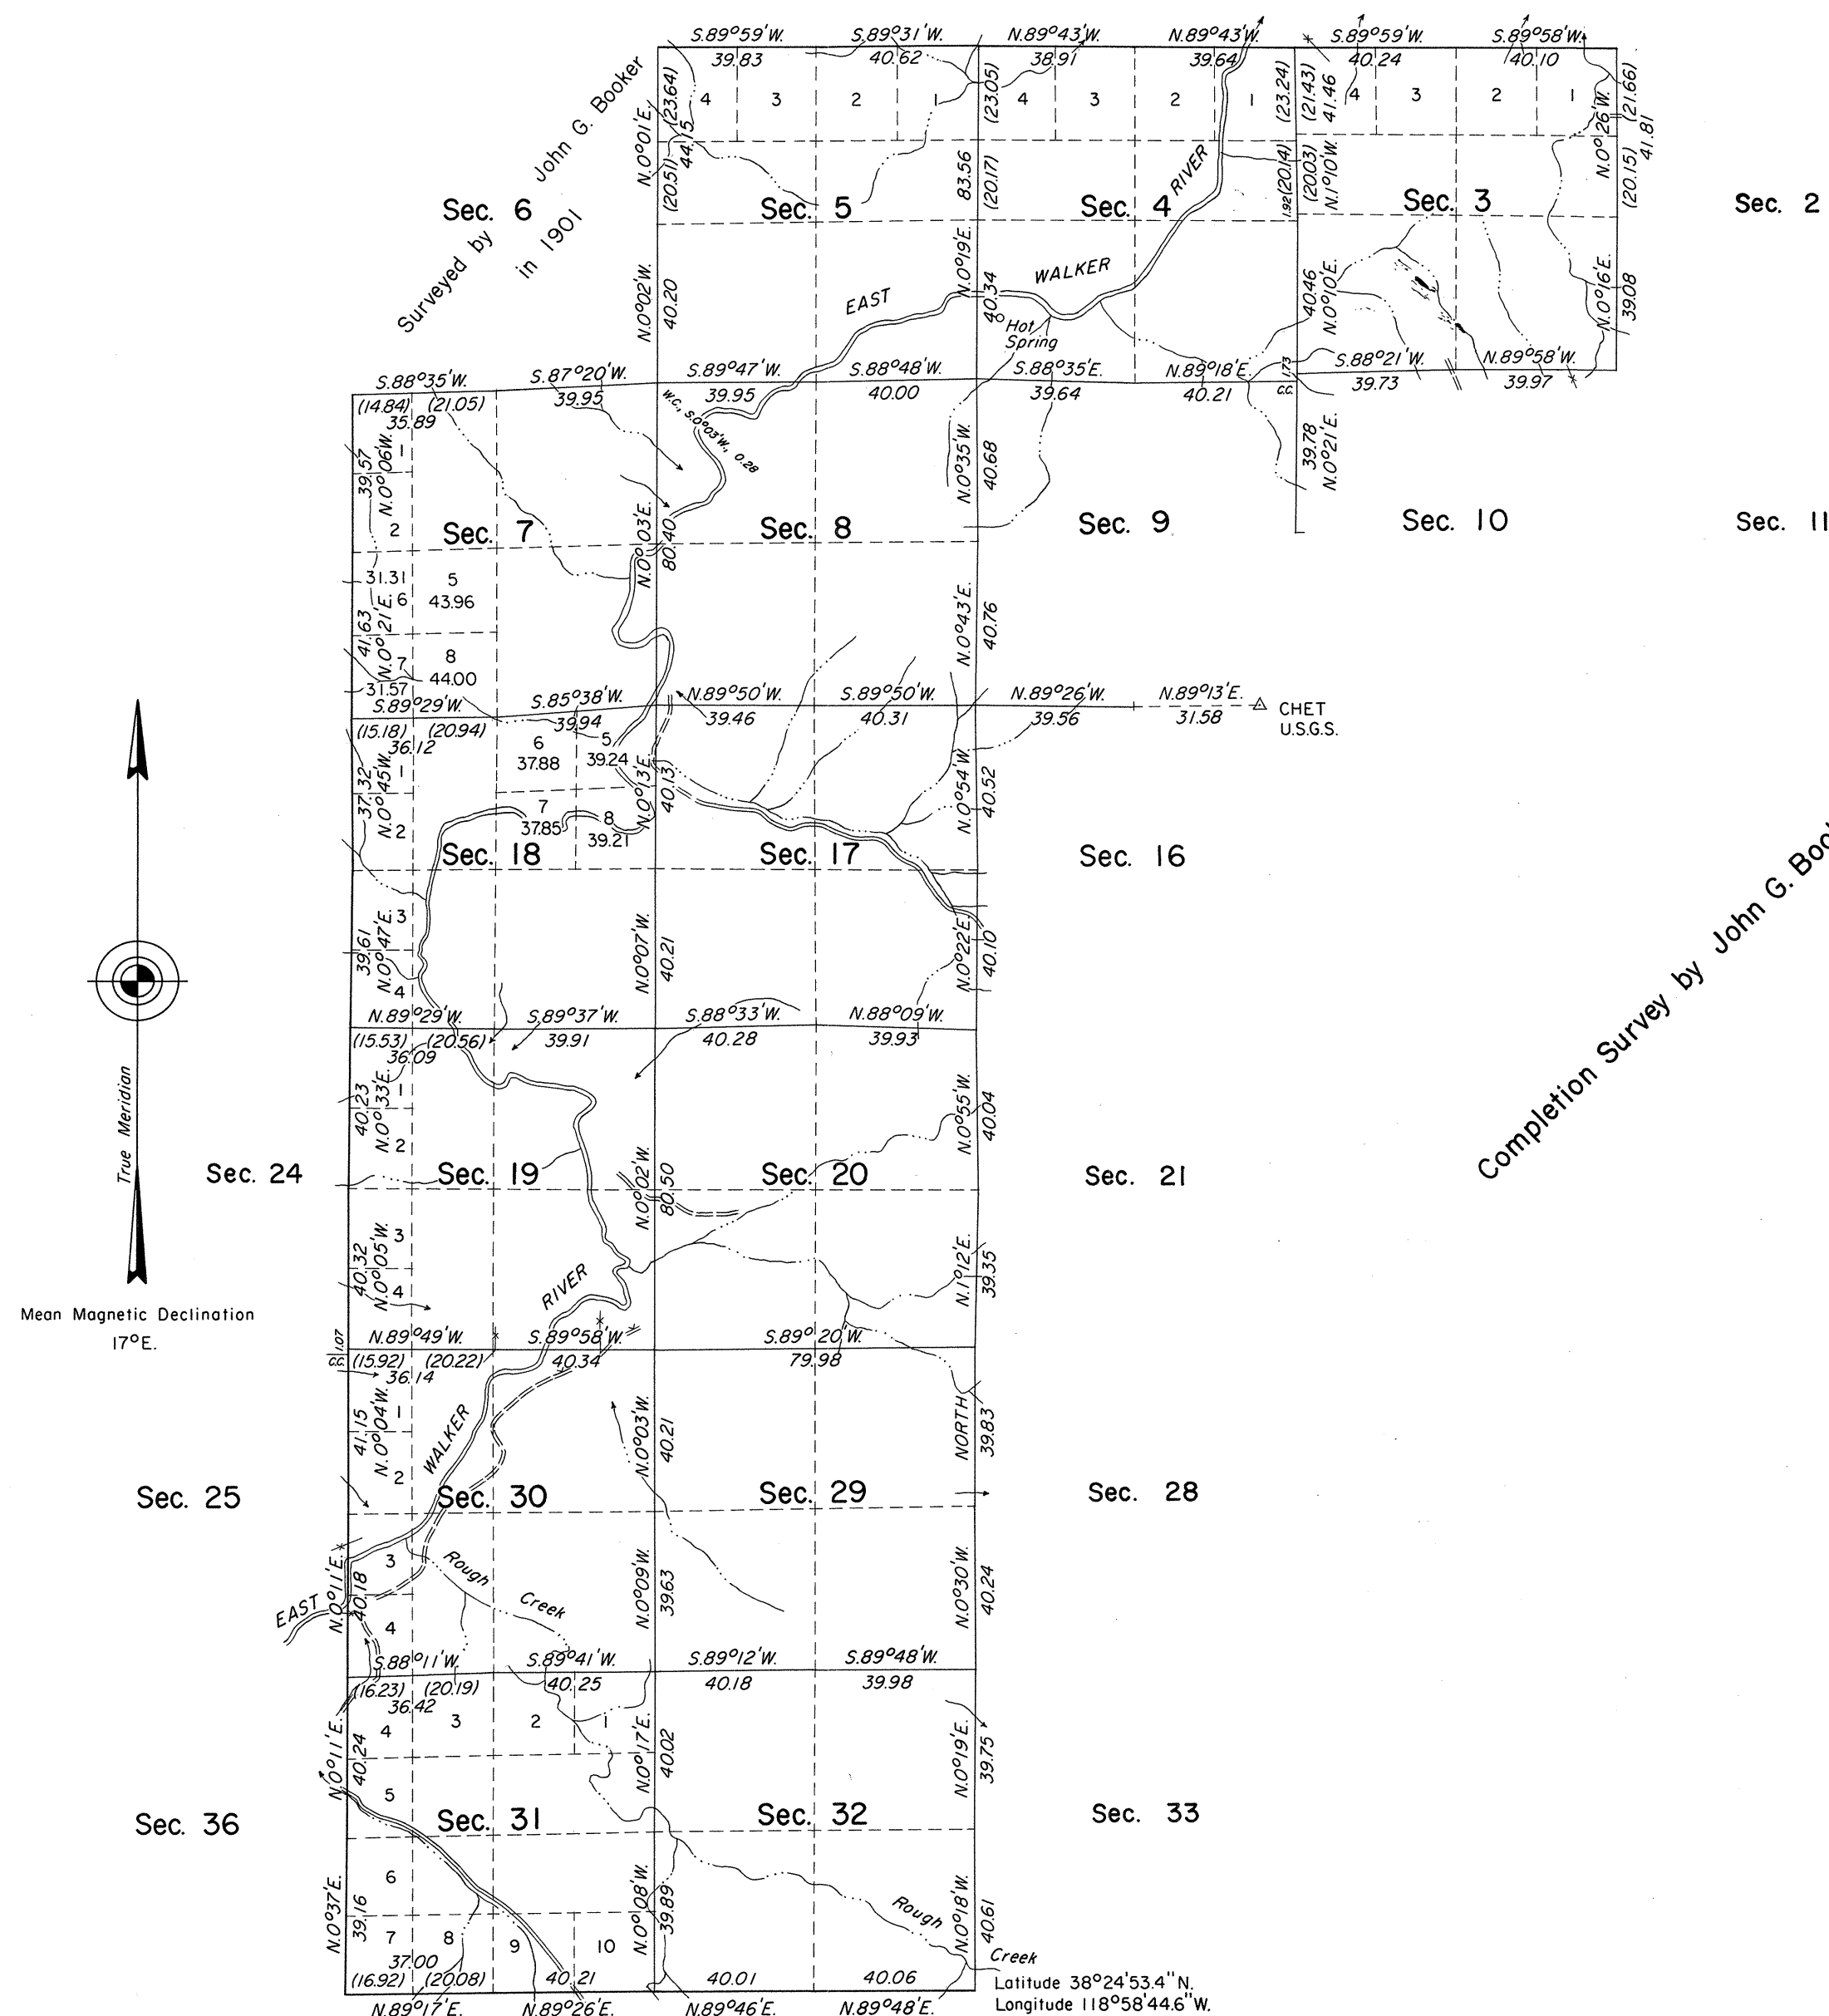

History of the earlier surveys is contained in the field notes.

This plat represents a dependent resurvey of portions of the south and west boundaries and a portion of the subdivisional lines of T. 7 N., R. 27 E., Mount Diablo Meridian, Nevada, designed to restore the corners in their original locations according to the best available evidence.

Except as indicated hereon, lottings and areas are as shown on the plat approved January 31, 1903.

These surveys were executed by Donald R. Beck and Eldon W. Sibley, Cadastral Surveyors, and Woodrow L. Jepson, Surveying Technician, May 7 to August 12, 1969, under Special Instructions dated April 25, 1968 for Group No. 458, Nevada.

UNITED STATES DEPARTMENT OF THE INTERIOR
BUREAU OF LAND MANAGEMENT
Washington, D.C. November 11, 1971

This plat is strictly conformable to the approved field notes, and the survey, having been correctly executed in accordance with the requirements of law the regulations of this Bureau, is hereby accepted.

For the Director

Clark F. Sumner

Chief, Division of Cadastral Survey