


TOWNSHIP 10 NORTH, RANGE 27 EAST, OF THE MOUNT DIABLO MERIDIAN, NEVADA

DEPENDENT RESURVEY AND SURVEY

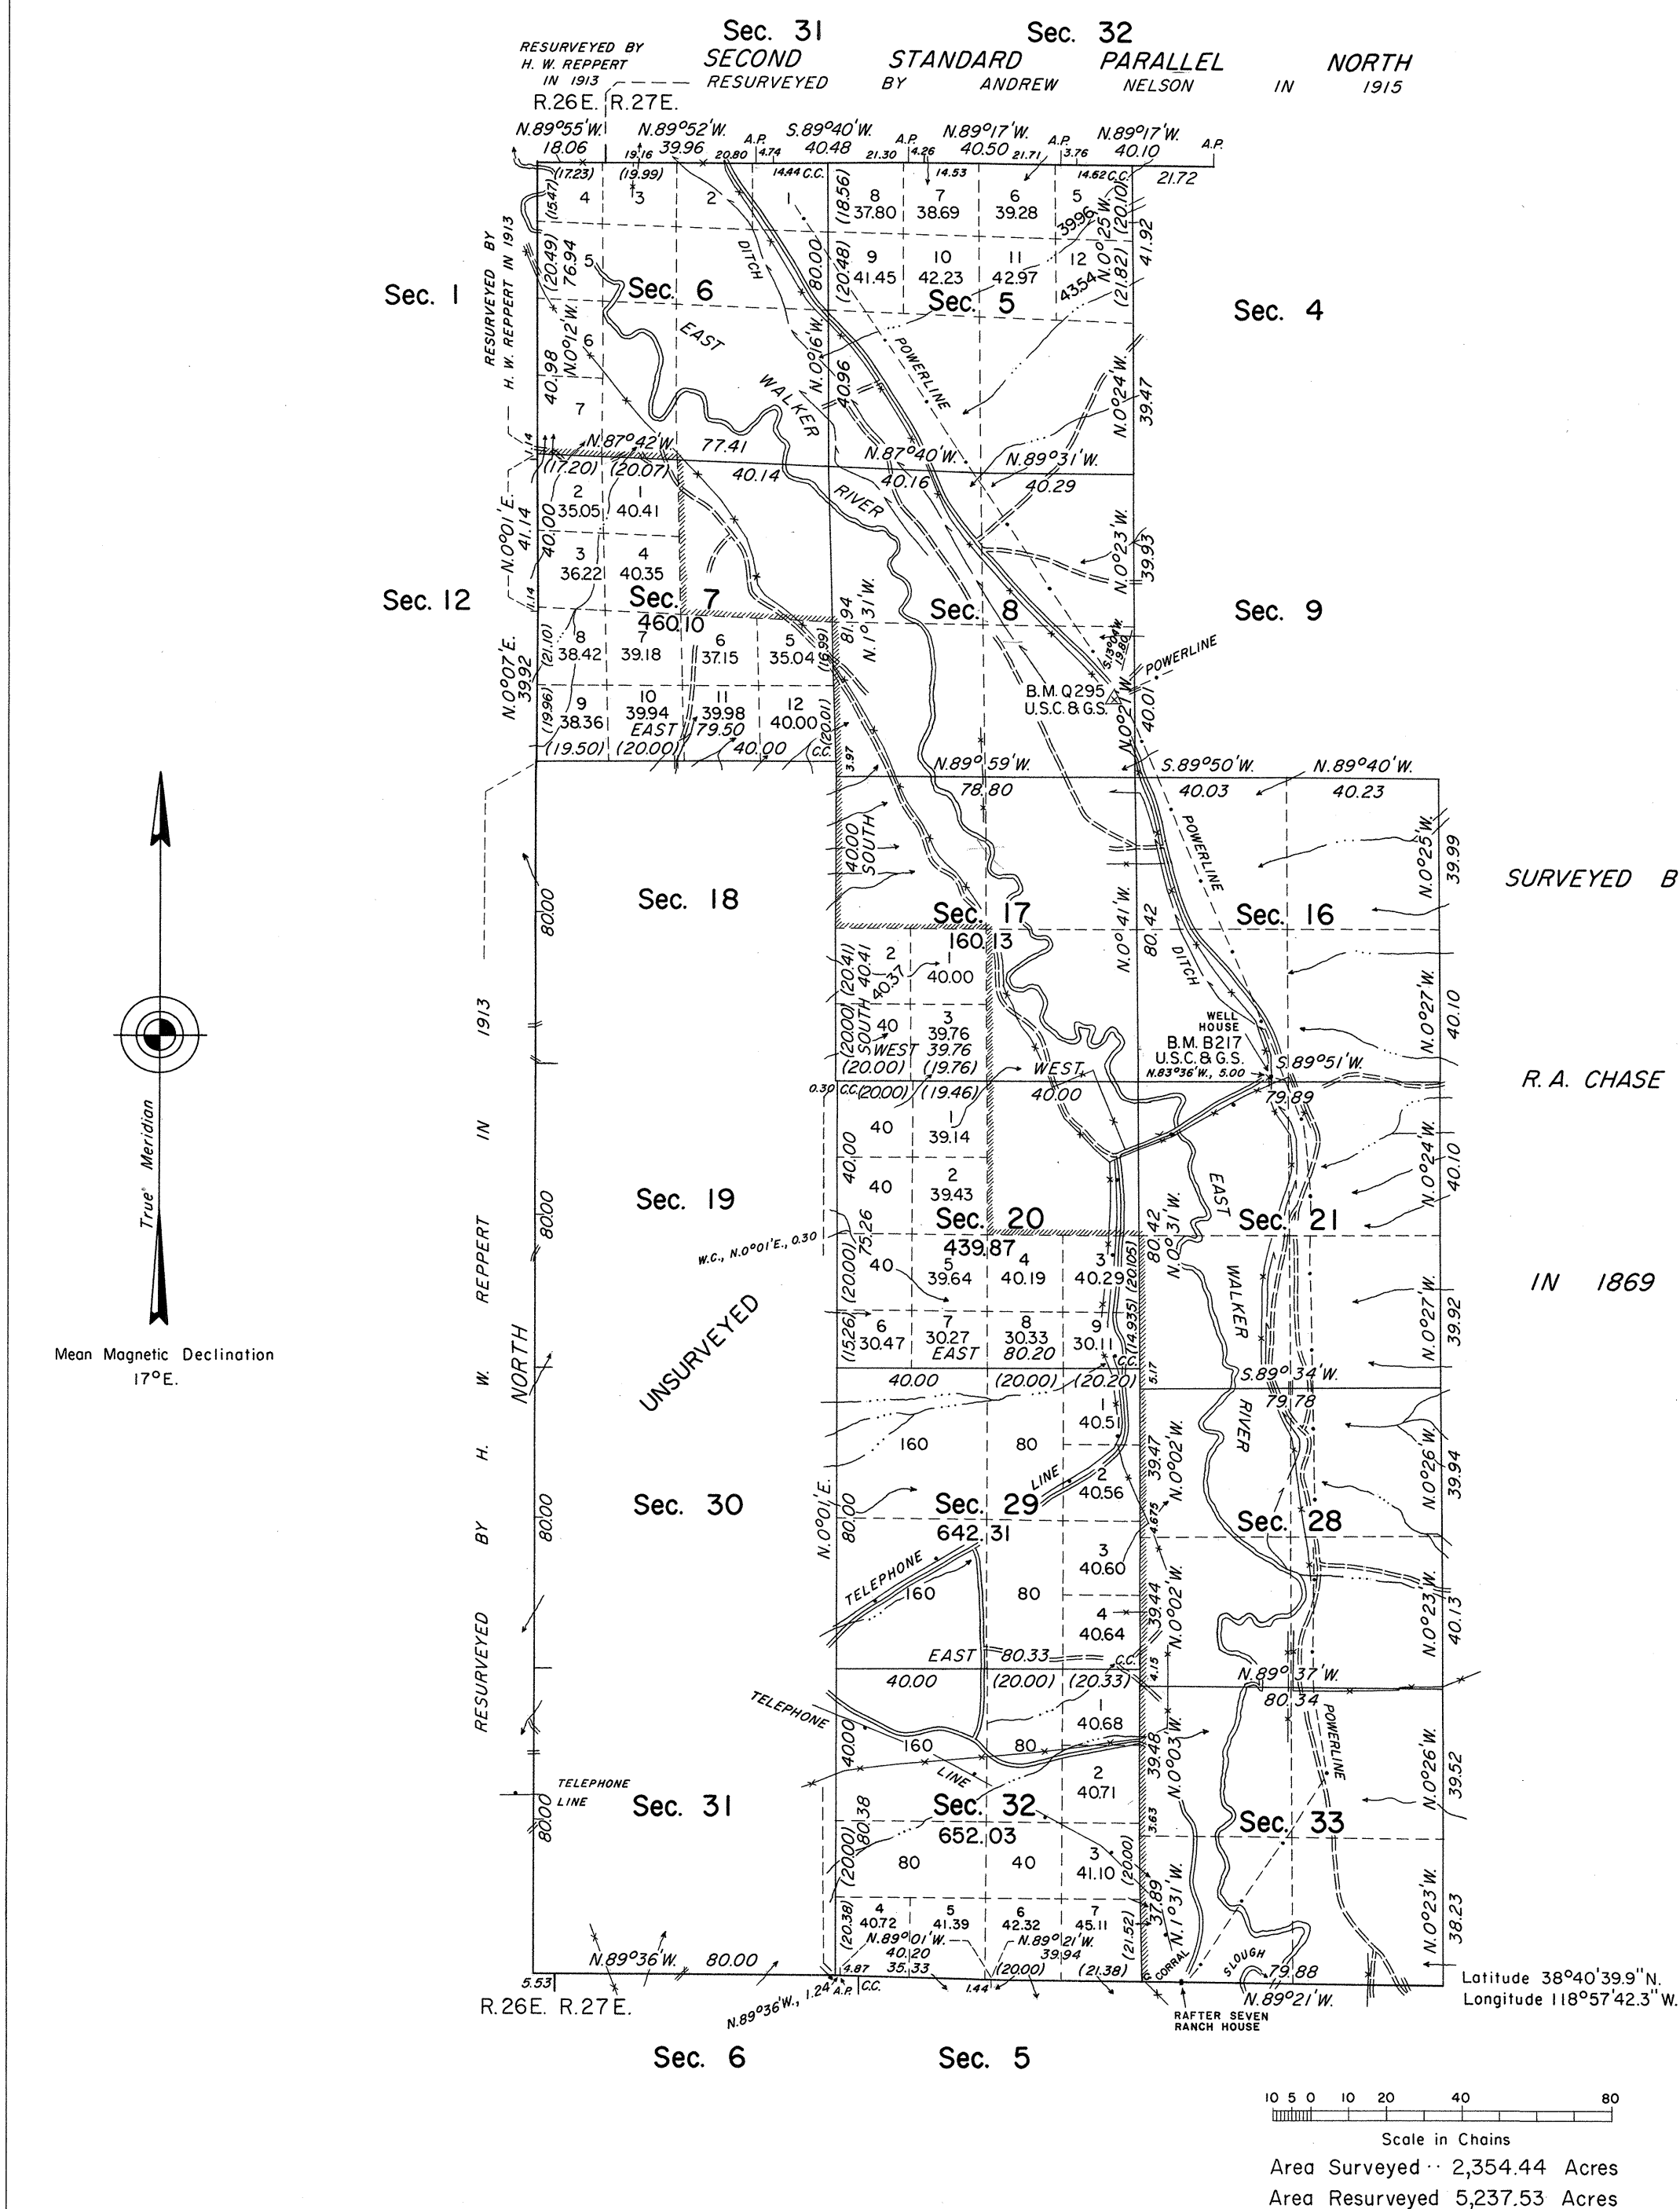

History of the earlier surveys is contained in the field notes.

This plat represents the dependent resurvey of portions of the south and west boundaries and a portion of the subdivisional lines, designed to restore the corners in their true original locations according to the best available evidence, and, the survey of a portion of the subdivisional lines of T. 10 N., R. 27 E.

Lottings and areas (except as indicated hereon) are as shown on the plat approved May 19, 1869.

The survey and resurvey were executed by Dennis D. Bland, Cadastral Surveyor, October 22, 1968, to November 20, 1968, under Special Instructions dated April 25, 1968, for Group No. 458, Nevada.

SURVEYED BY
R. A. CHASE
IN 1869

UNITED STATES DEPARTMENT OF THE INTERIOR
BUREAU OF LAND MANAGEMENT
Washington, D. C. June 25, 1969

This plat is strictly conformable to the approved field notes, and the survey, having been correctly executed in accordance with the requirements of law and the regulations of this Bureau, is hereby accepted.

For the Director

Mark I. Lamm

Chief, Division of Cadastral Survey

OFFICIALLY FILED
NEVADA LAND OFFICE
10:00 AM 9/12/1969
(for survey)
Dependent Resurvey
bearing in 20
10:00 AM 8/4/1969

T 10 N R 27 E