


Township N^o 11 North

Range N^o 58 East

Mount Diablo Meridian

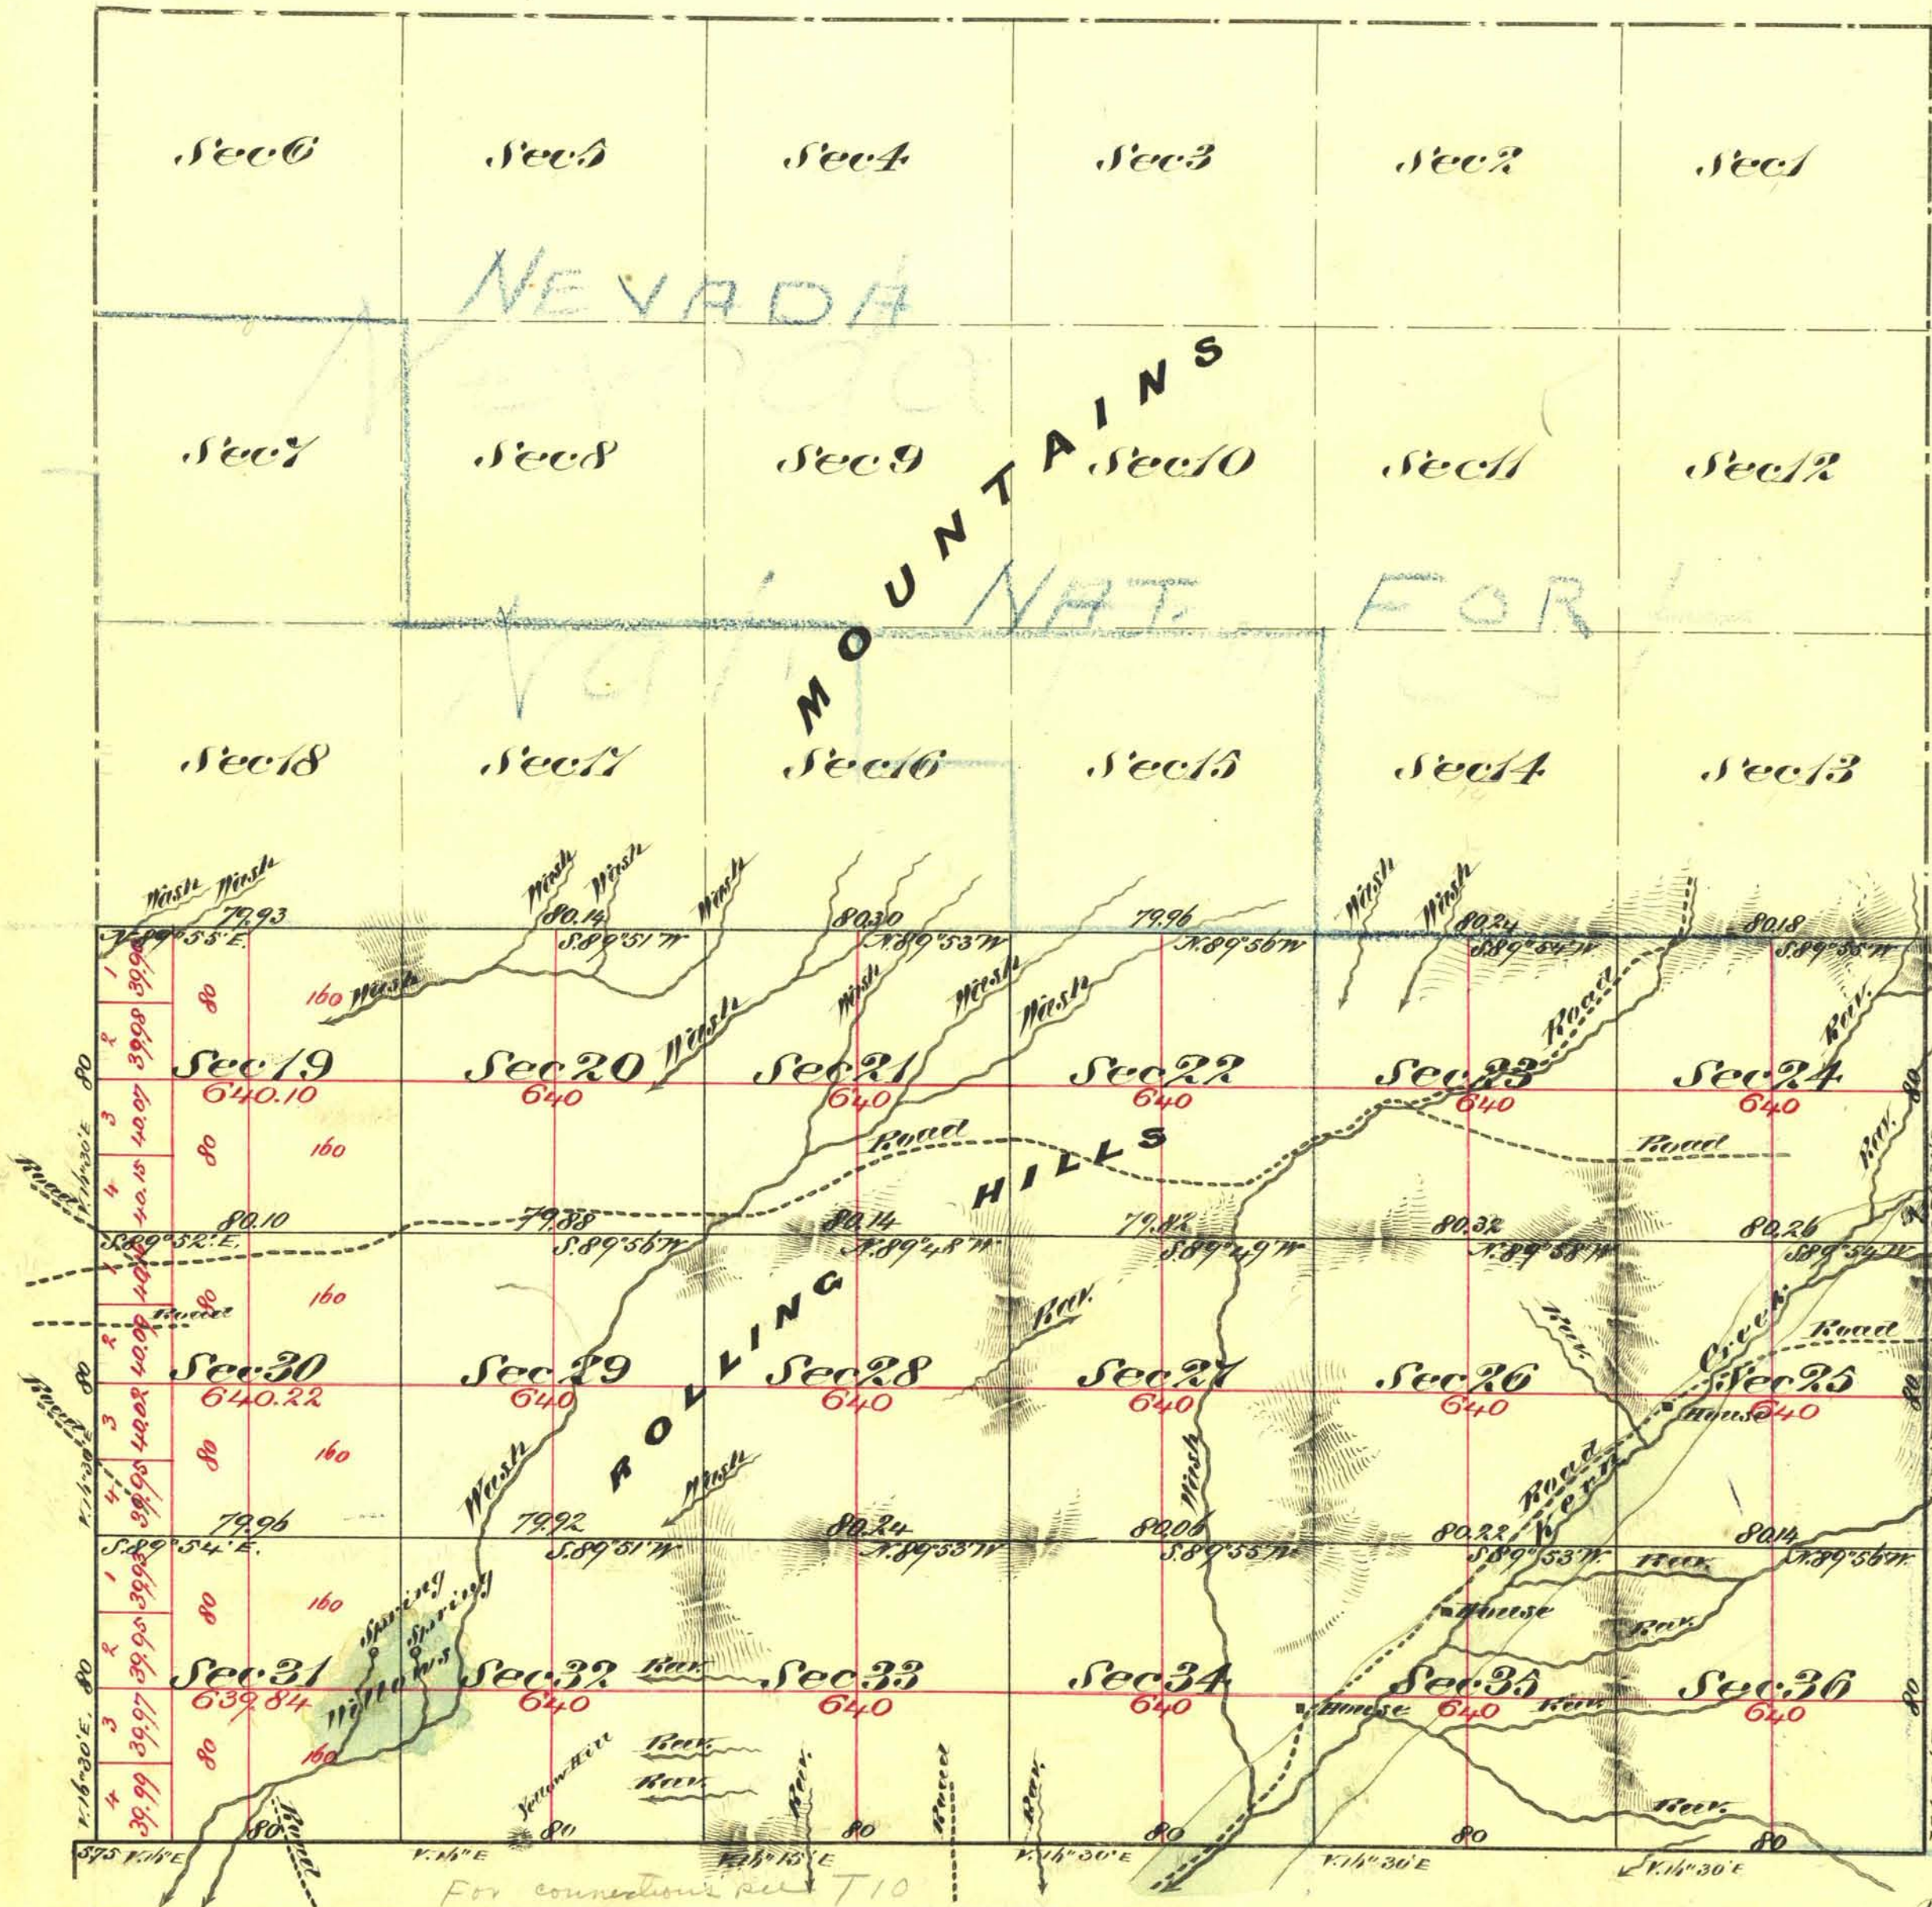

Aggregate Area of Public Land (Surveyed) 11,520.14 Acres
 Estimated " " Mountains (unsurveyed) 11,518.32 "
 Aggregate 23,038.48 "

Commenced Oct 2nd 1873
 Completed " 5th "

Subdivision lines not otherwise noted run with a variation of 16° 30' East

Surveys Designated	By Whom Surveyed	Date of Contract	Amt of Survey	When Surveyed	Tr ^o Con.
South Boundary	E. B. Monroe	April 24 th 1869	6 00 00	1869	25
East & West Boundary	E. B. Monroe & G. J. Bateman	Sept 1 st 1873	6 00 00	1873	60
Subdivision Lines	" " " "	" " "	33 00 00	Oct 1873	"

The above Map of Township N^o 11 North Range N^o 58 East Mount Diablo Meridian is strictly conformable to the field notes of the surveys thereof on file in this Office which have been examined and approved.
 U. S. Surveyor General's Office
 Virginia City Nevada
 February 23rd 1874