


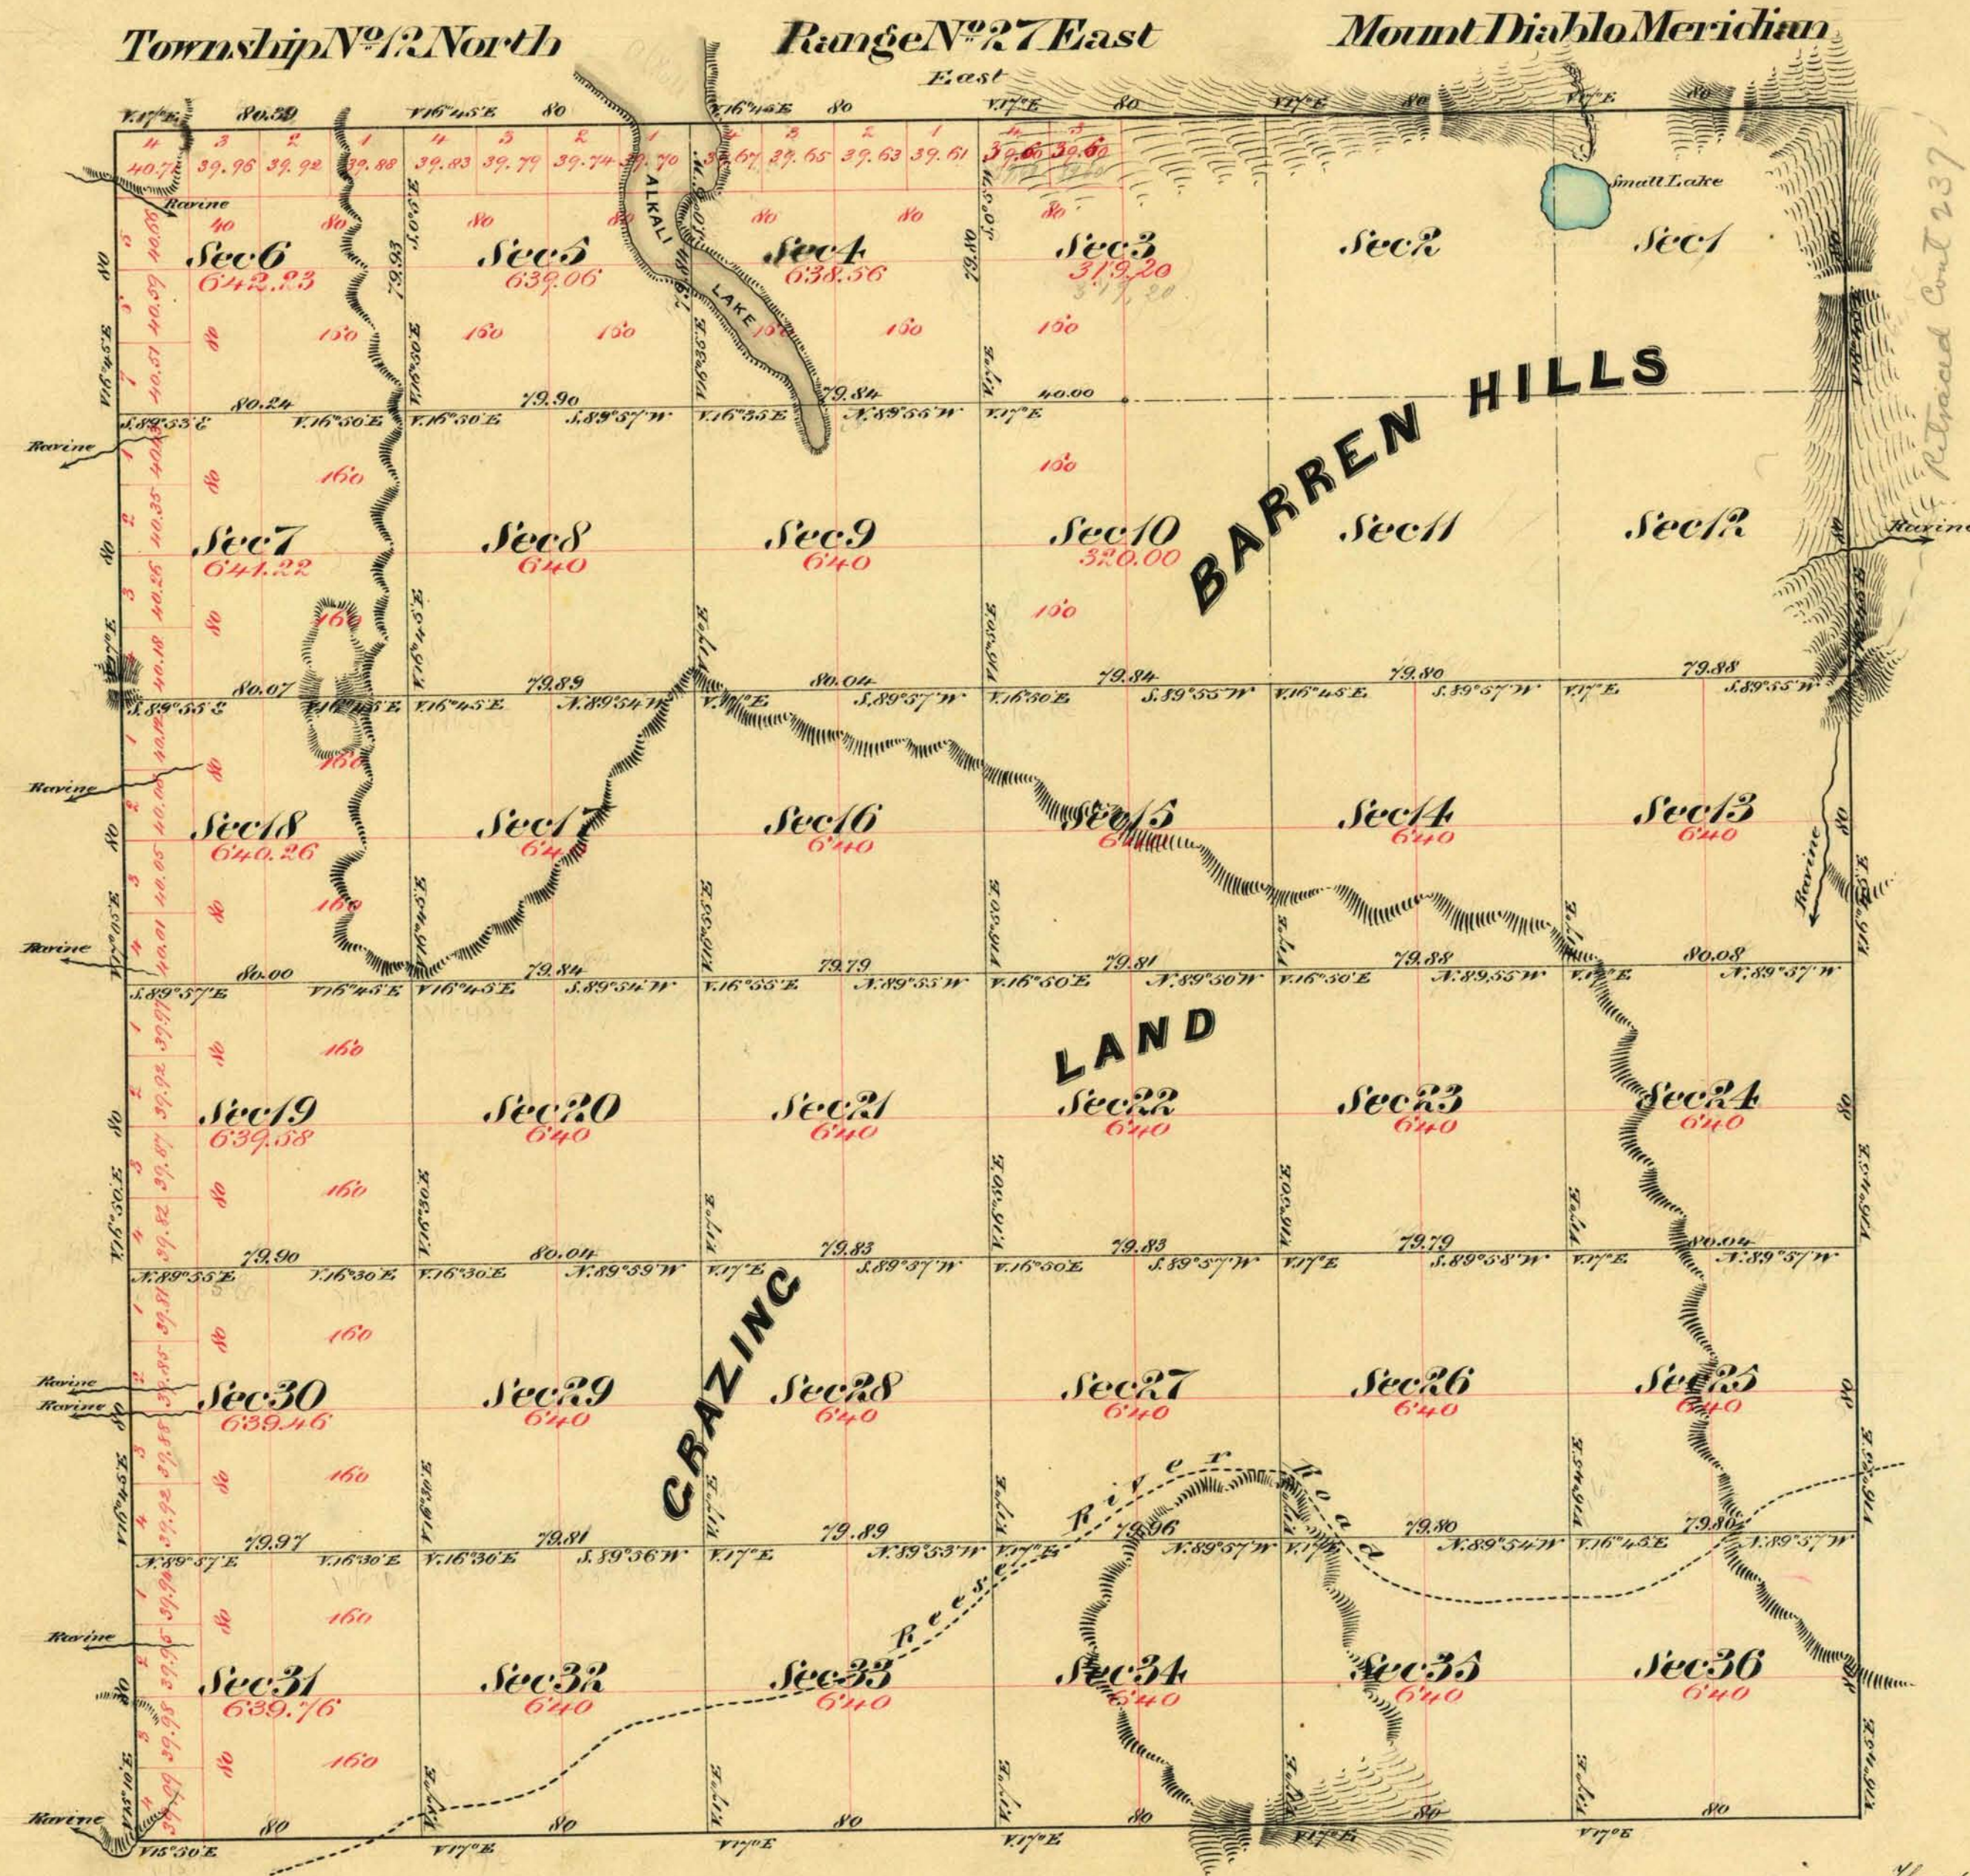

Survey Designated	By Whom Surveyed	Date of Contract	Amount of Survey In Acres	When Surveyed	No Con
West Boundary of Township	R. A. Chase & A. Lach Jr.	October 9 th 1867	6, 00, 00	1868	8
Rest of Township lines	R. A. Chase	August 14 th 1869	18, 00, 39	1870	29
Subdivision lines	" " "	" " "	53, 37, 13	Jan'y & March 1870	"

The above map of Township N^o 12 North, Range N^o 27 East, Mount Diablo Meridian is strictly conformable to the field notes of the surveys thereof on file in this office which have been examined and approved.
 U. S. Surveyor General's Office
 Virginia City, Nevada
 July 14th 1870

0587

T12N, R27E.

E. S. Davis
 U. S. Surveyor General Nevada