

TOWNSHIP 14 NORTH, RANGE 66 EAST, OF THE MOUNT DIABLO MERIDIAN, NEVADA

SURVEY AND DEPENDENT RESURVEY

History of the earlier surveys is contained in the field notes.

This plat represents a retracement and reestablishment of the east boundary, a portion of the south and north boundaries, and a portion of the subdivisional lines, designed to restore all corners in their true original locations according to the best available evidence, and, an independent resurvey of a portion of the north boundary and a survey of a portion of the subdivisional lines.

Lottings and areas (except as shown hereon) are as shown on the plat approved February 1, 1872.

Survey executed by Horace G. Parker and Robert A. Pratt, Cadastral Surveyors, May 12 to November 4, 1966, under Special Instructions dated March 22, 1966, and Supplemental Special Instructions dated August 11, 1966, for Group No. 434, Nevada.

UNITED STATES DEPARTMENT OF THE INTERIOR
BUREAU OF LAND MANAGEMENT
Washington, D. C. March 14, 1968


This plat is strictly conformable to the approved field notes, and the survey, having been correctly executed in accordance with the requirements of law and the regulations of this Bureau, is hereby accepted.

For the Director

R.E. Brown

Chief, Division of Engineering

Latitude 39° 01' 40.3" N.
Longitude 114° 30' 09.8" W.

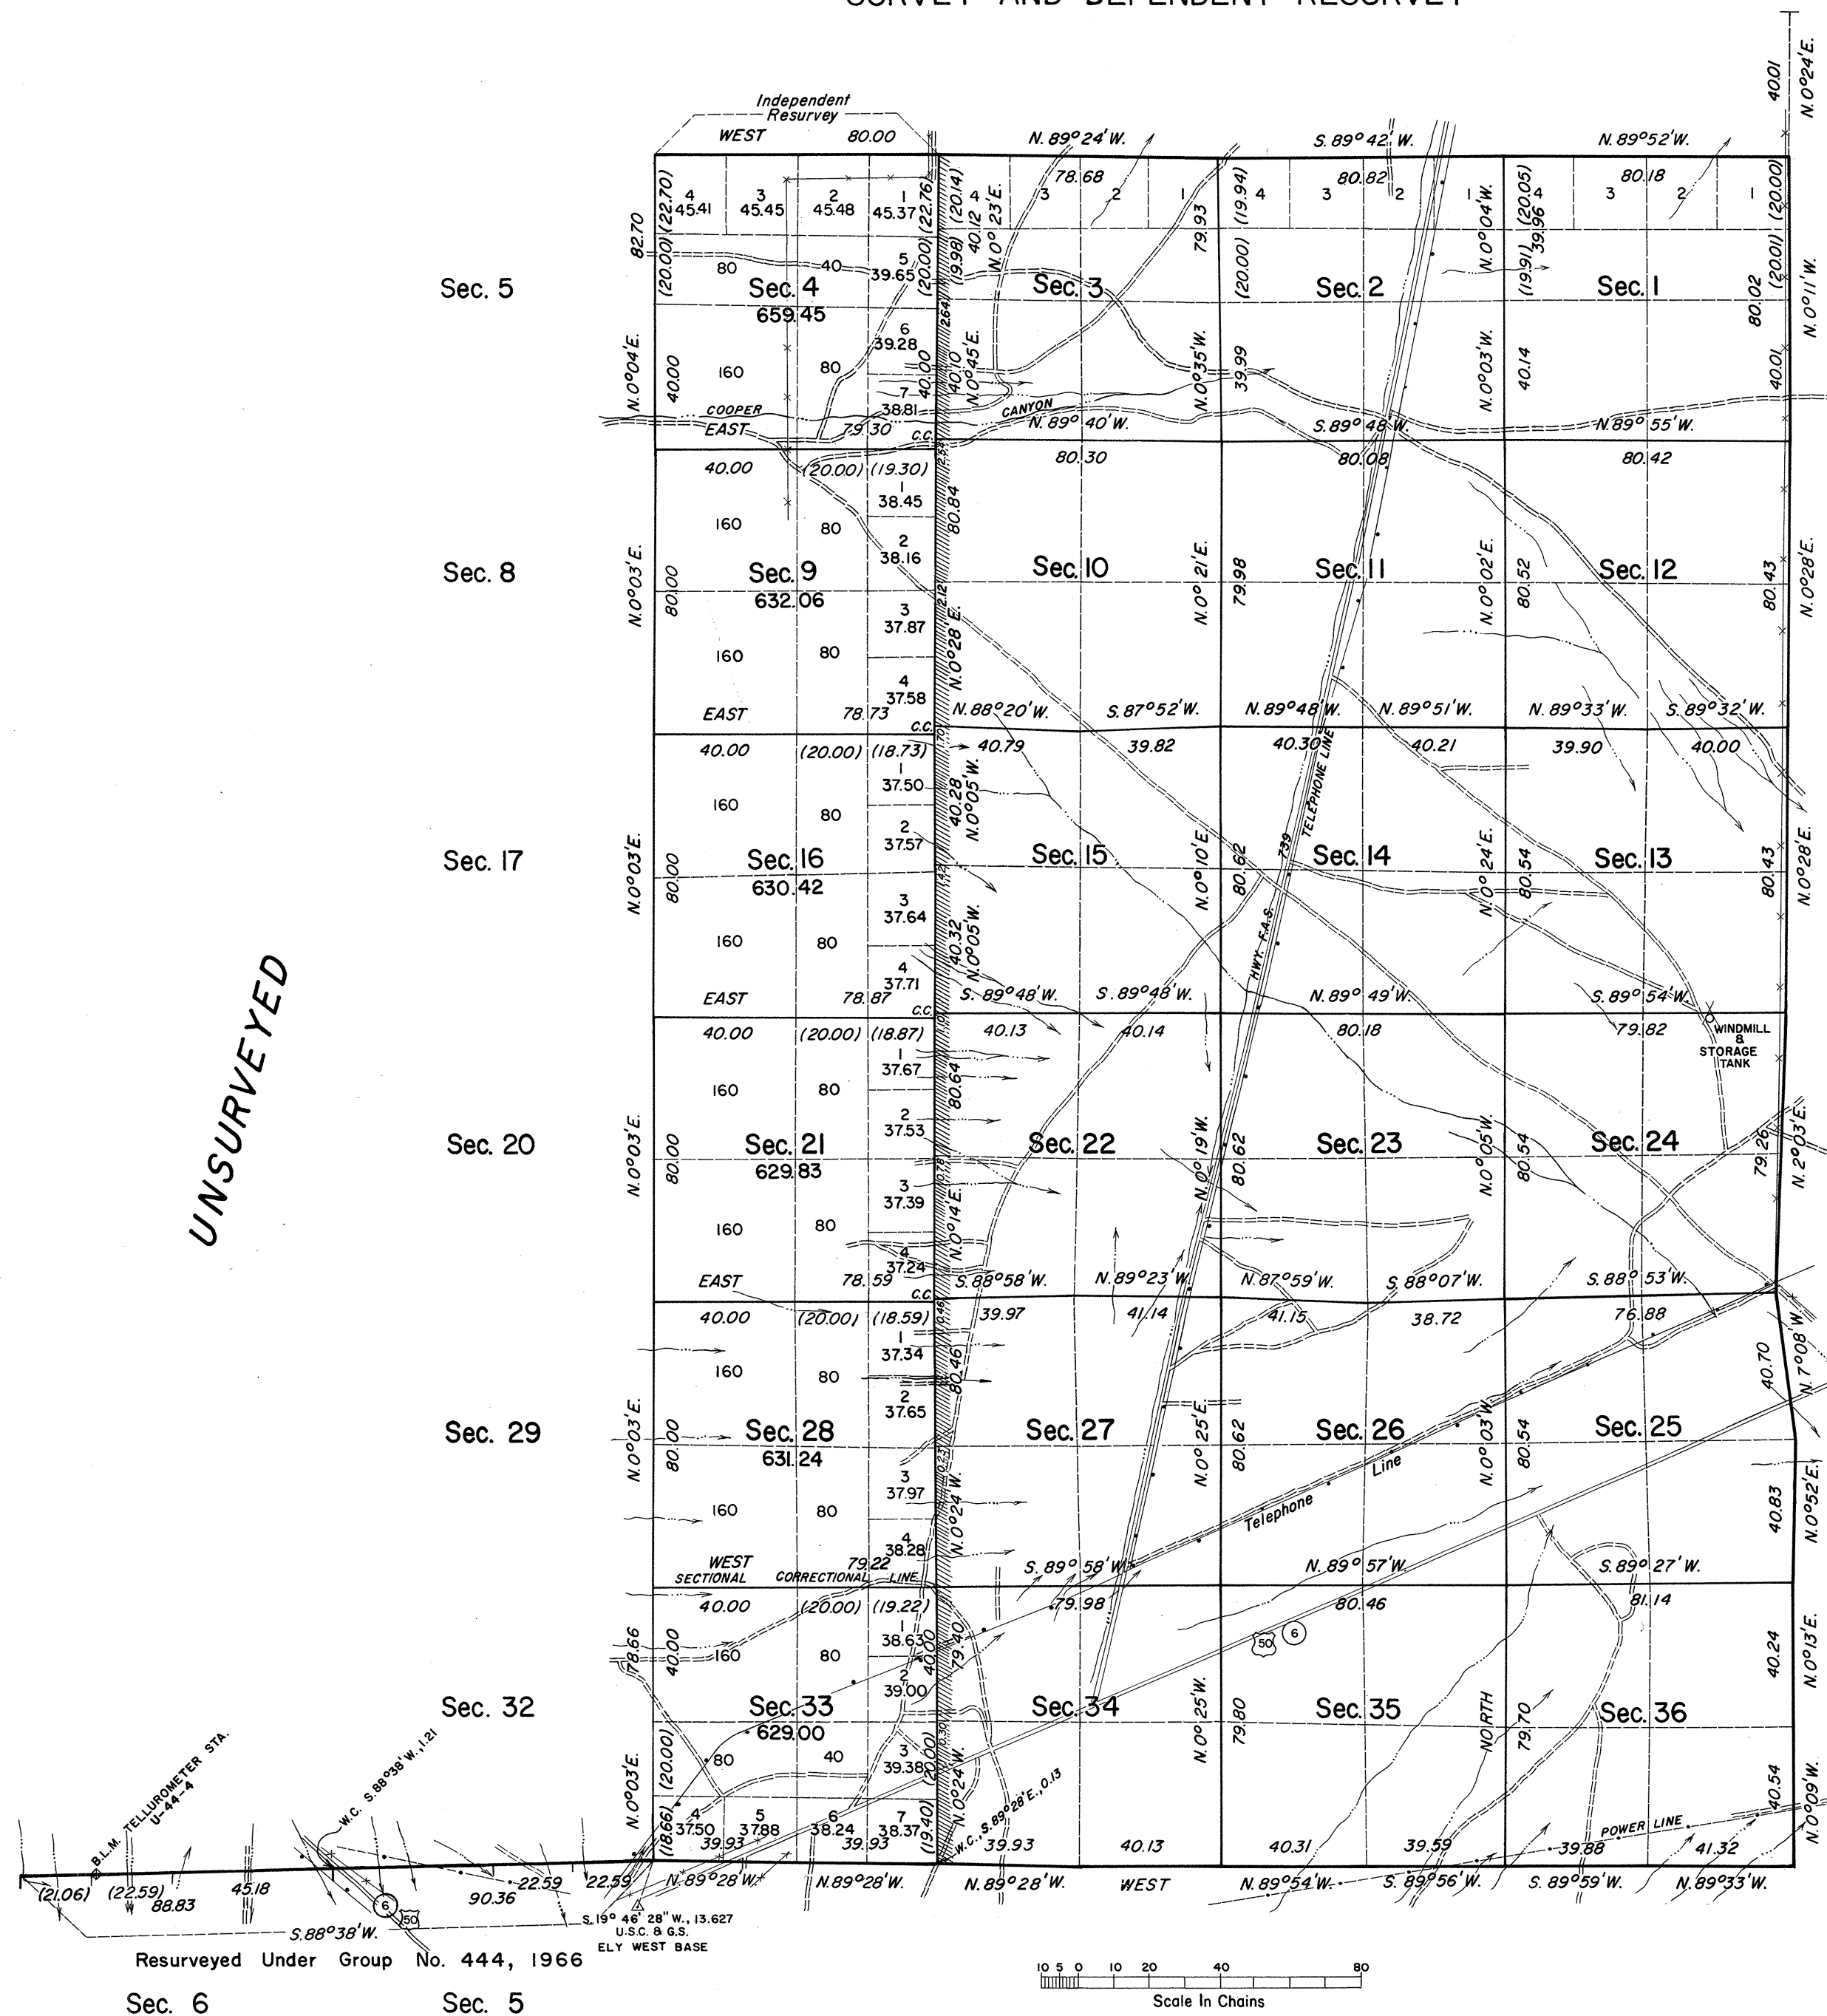

Area Resurveyed	11,521.44	Acres
Area Surveyed	3,812.00	Acres
Total Area	15,333.44	Acres

T14N R66E