


ORIGINAL

OFFICIALLY FILED
NEVADA STATE OFFICE
10:00 AM 1/22/1973

TOWNSHIP 14 NORTH, RANGE 69 EAST, OF THE MOUNT DIABLO MERIDIAN, NEVADA
SUPPLEMENTAL PLAT OF SECTIONS 29 AND 30

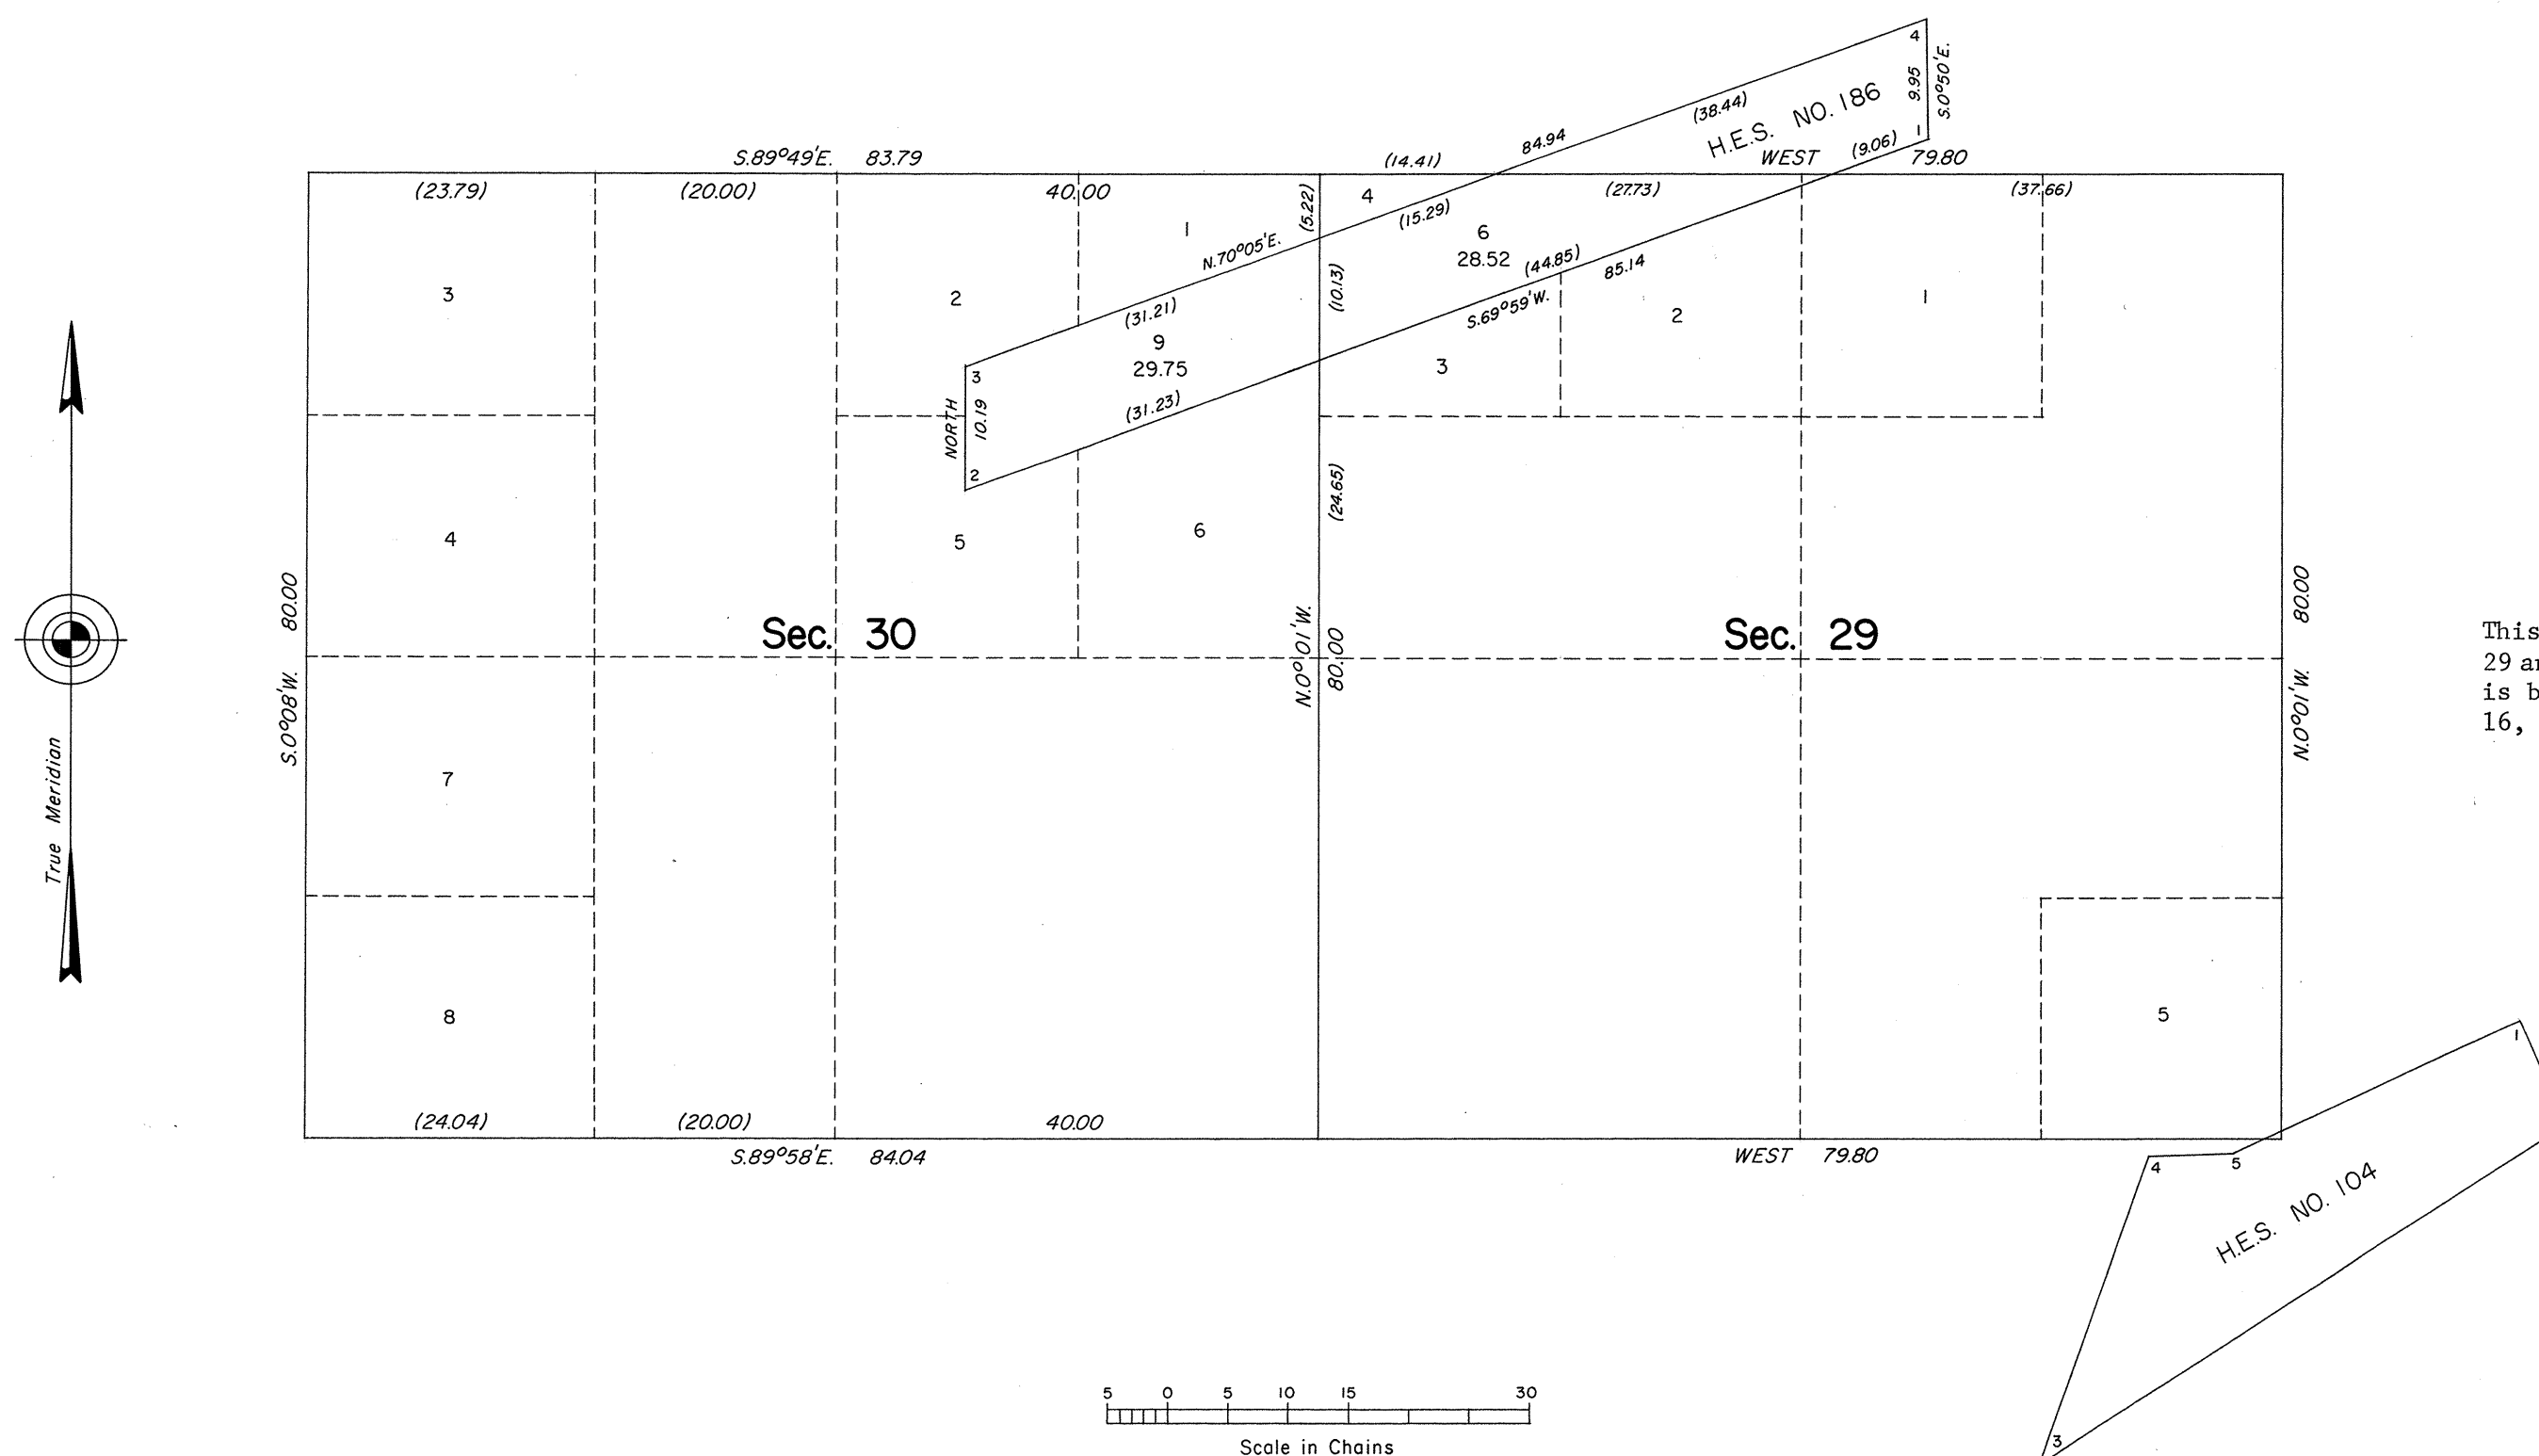

This supplemental plat, showing amended lottings in secs. 29 and 30, T. 14 N., R. 69 E., Mount Diablo Meridian, Nevada, is based on the plats approved October 5, 1918, and June 16, 1923.

UNITED STATES DEPARTMENT OF THE INTERIOR
BUREAU OF LAND MANAGEMENT
Washington, D.C. December 18, 1972

This plat, showing amended lottings, is based upon the official records and, having been correctly prepared in accordance with the regulations, is hereby accepted.

For the Director

Clark L. Luman

Chief, Division of Cadastral Survey