


TOWNSHIP 20 NORTH, RANGE 24 EAST, OF THE MOUNT DIABLO MERIDIAN, NEVADA
DEPENDENT RESURVEY AND METES-AND-BOUNDS SURVEY

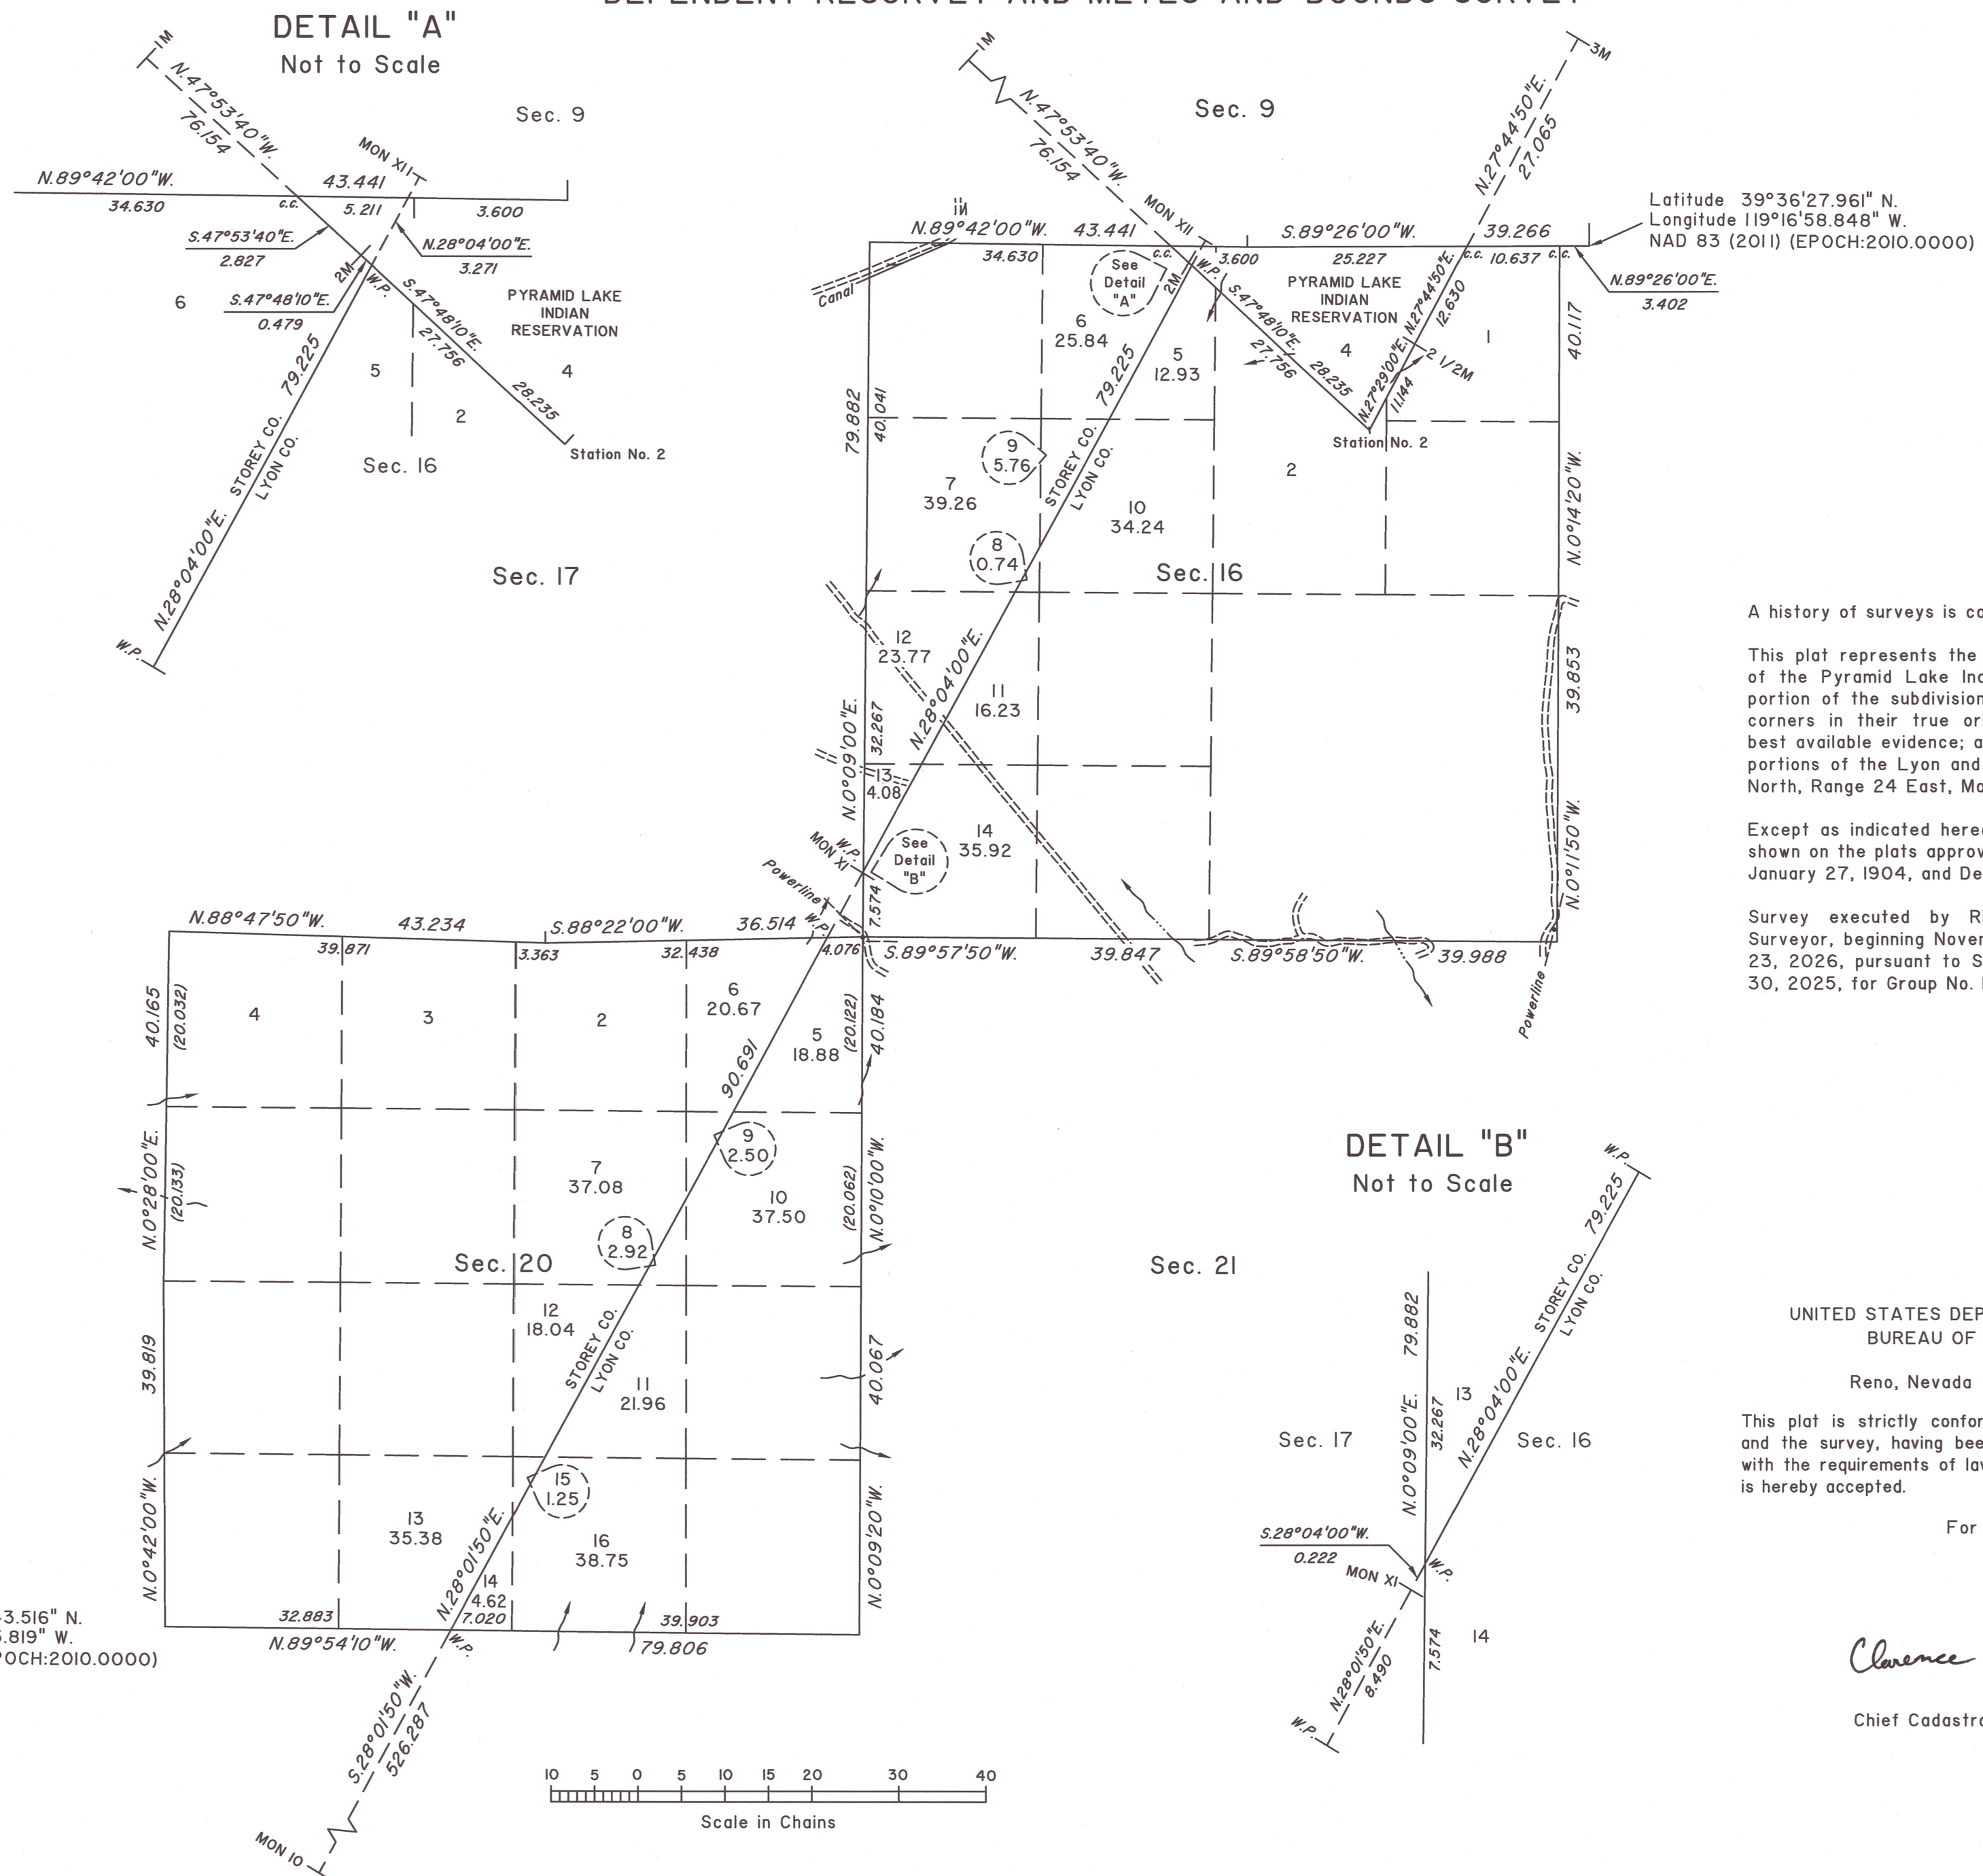

A history of surveys is contained in the field notes.

This plat represents the dependent resurvey of a portion of the Pyramid Lake Indian Reservation Boundary and a portion of the subdivisional lines, designed to restore the corners in their true original locations according to the best available evidence; and a metes-and-bounds survey of portions of the Lyon and Storey County line, Township 20 North, Range 24 East, Mount Diablo Meridian, Nevada.

Except as indicated hereon, the lottings and areas are as shown on the plats approved June 19, 1888, March 13, 1889, January 27, 1904, and December 31, 1913.

Survey executed by Richard J. Dieckmann, Cadastral Surveyor, beginning November 3, 2025 and completed July 23, 2026, pursuant to Special Instructions dated October 30, 2025, for Group No. 1032, Nevada.

UNITED STATES DEPARTMENT OF THE INTERIOR
BUREAU OF LAND MANAGEMENT

Reno, Nevada August 21, 2026

This plat is strictly conformable to the approved field notes, and the survey, having been correctly executed in accordance with the requirements of law and the regulations of this Bureau, is hereby accepted.

For the Director

Clarence D. Strickland

Chief Cadastral Surveyor for Nevada

T.20N., R.24E., M.D.M.