


TOWNSHIP N° 21 NORTH RANGE N° 40 EAST MOUNT DIABLO MERIDIAN

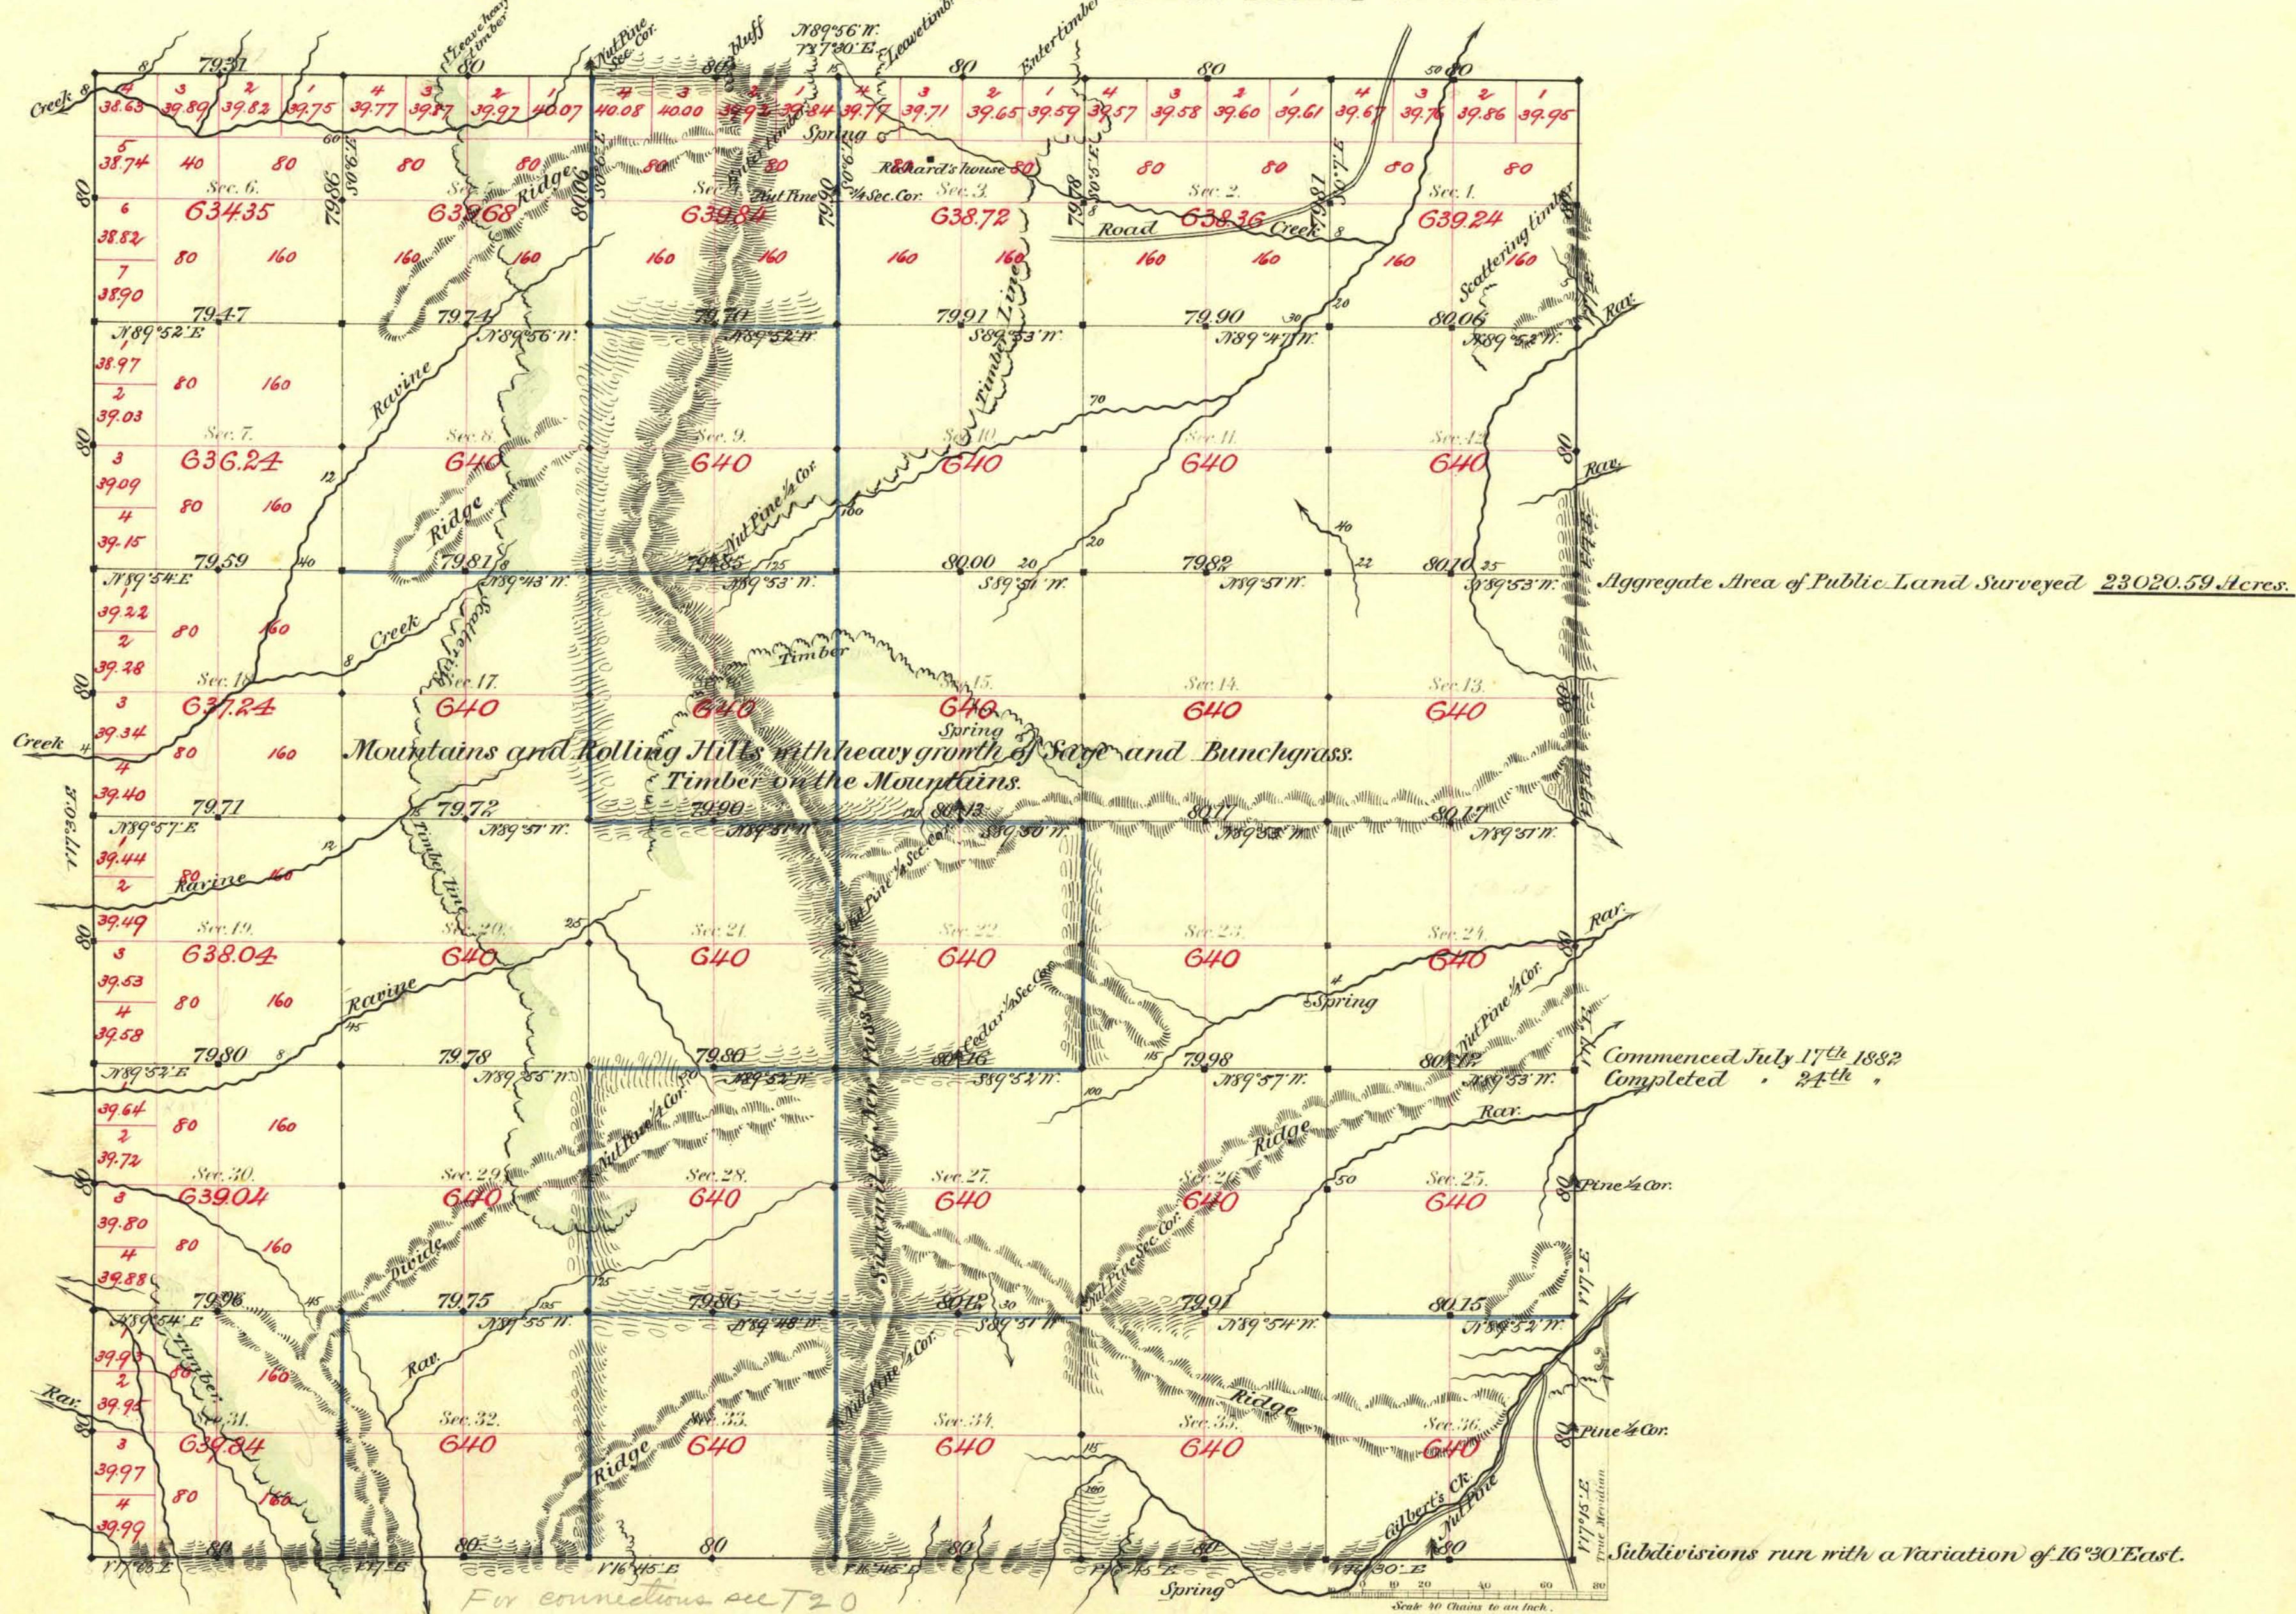

Surveys Designated	By Whom Surveyed	Date of Contract	Amount of Surveys	When Surveyed	<i>Acres</i>
South Bdy.	W. Epler	Aug. 1 st 1865	46- 00- 00	1865	1
N.E. x W. "	Stewart x Conkling	Nov. 14 th 1881	17- 79- 31	1882	132
Subdiv ⁷²⁵ block	F. L. Bridges	May 25 th 1882	35- 77- 36	July 1882	138
" Due	" " "	" " "	23- 79- 19	" "	"

The above Map of Township, N. 21 North of Range, E. 40 East of
Mt. Diablo Meridian is strictly conformable to the field
notes of the survey thereof on file in this Office, which have been examined and approved.
Surveyor General's Office. } W. S. Davis
Reno, Nevada } Sur. Gen. Nevada
September 8th 1882