

CR
6/1984
ORIGINAL

OFFICIALLY FILED
NEVADA STATE OFFICE
MAY 20, 1983

TOWNSHIP 26 NORTH, RANGE 19 EAST, OF THE MOUNT DIABLO MERIDIAN, NEVADA


DEPENDENT RESURVEY

A history of surveys is contained in the field notes.

This plat represents a dependent resurvey of a the Fifth Standard Parallel North, through a portion of Range 19 East, and a portion of the west boundary and a portion of the subdivisional lines of T. 26 N., R. 19 E., designed to restore the corners in their true original locations according to the best available evidence.

Lottings and areas, except as shown hereon, are as shown on the plats approved February 18, 1873 and February 8, 1881.

Survey executed by Neil R. Forsyth and Ronald E. Williams, Cadastral Surveyors, beginning April 9, 1981 and completed May 19, 1981, pursuant to Special Instructions dated April 8, 1981, for Group No. 592, Nevada.

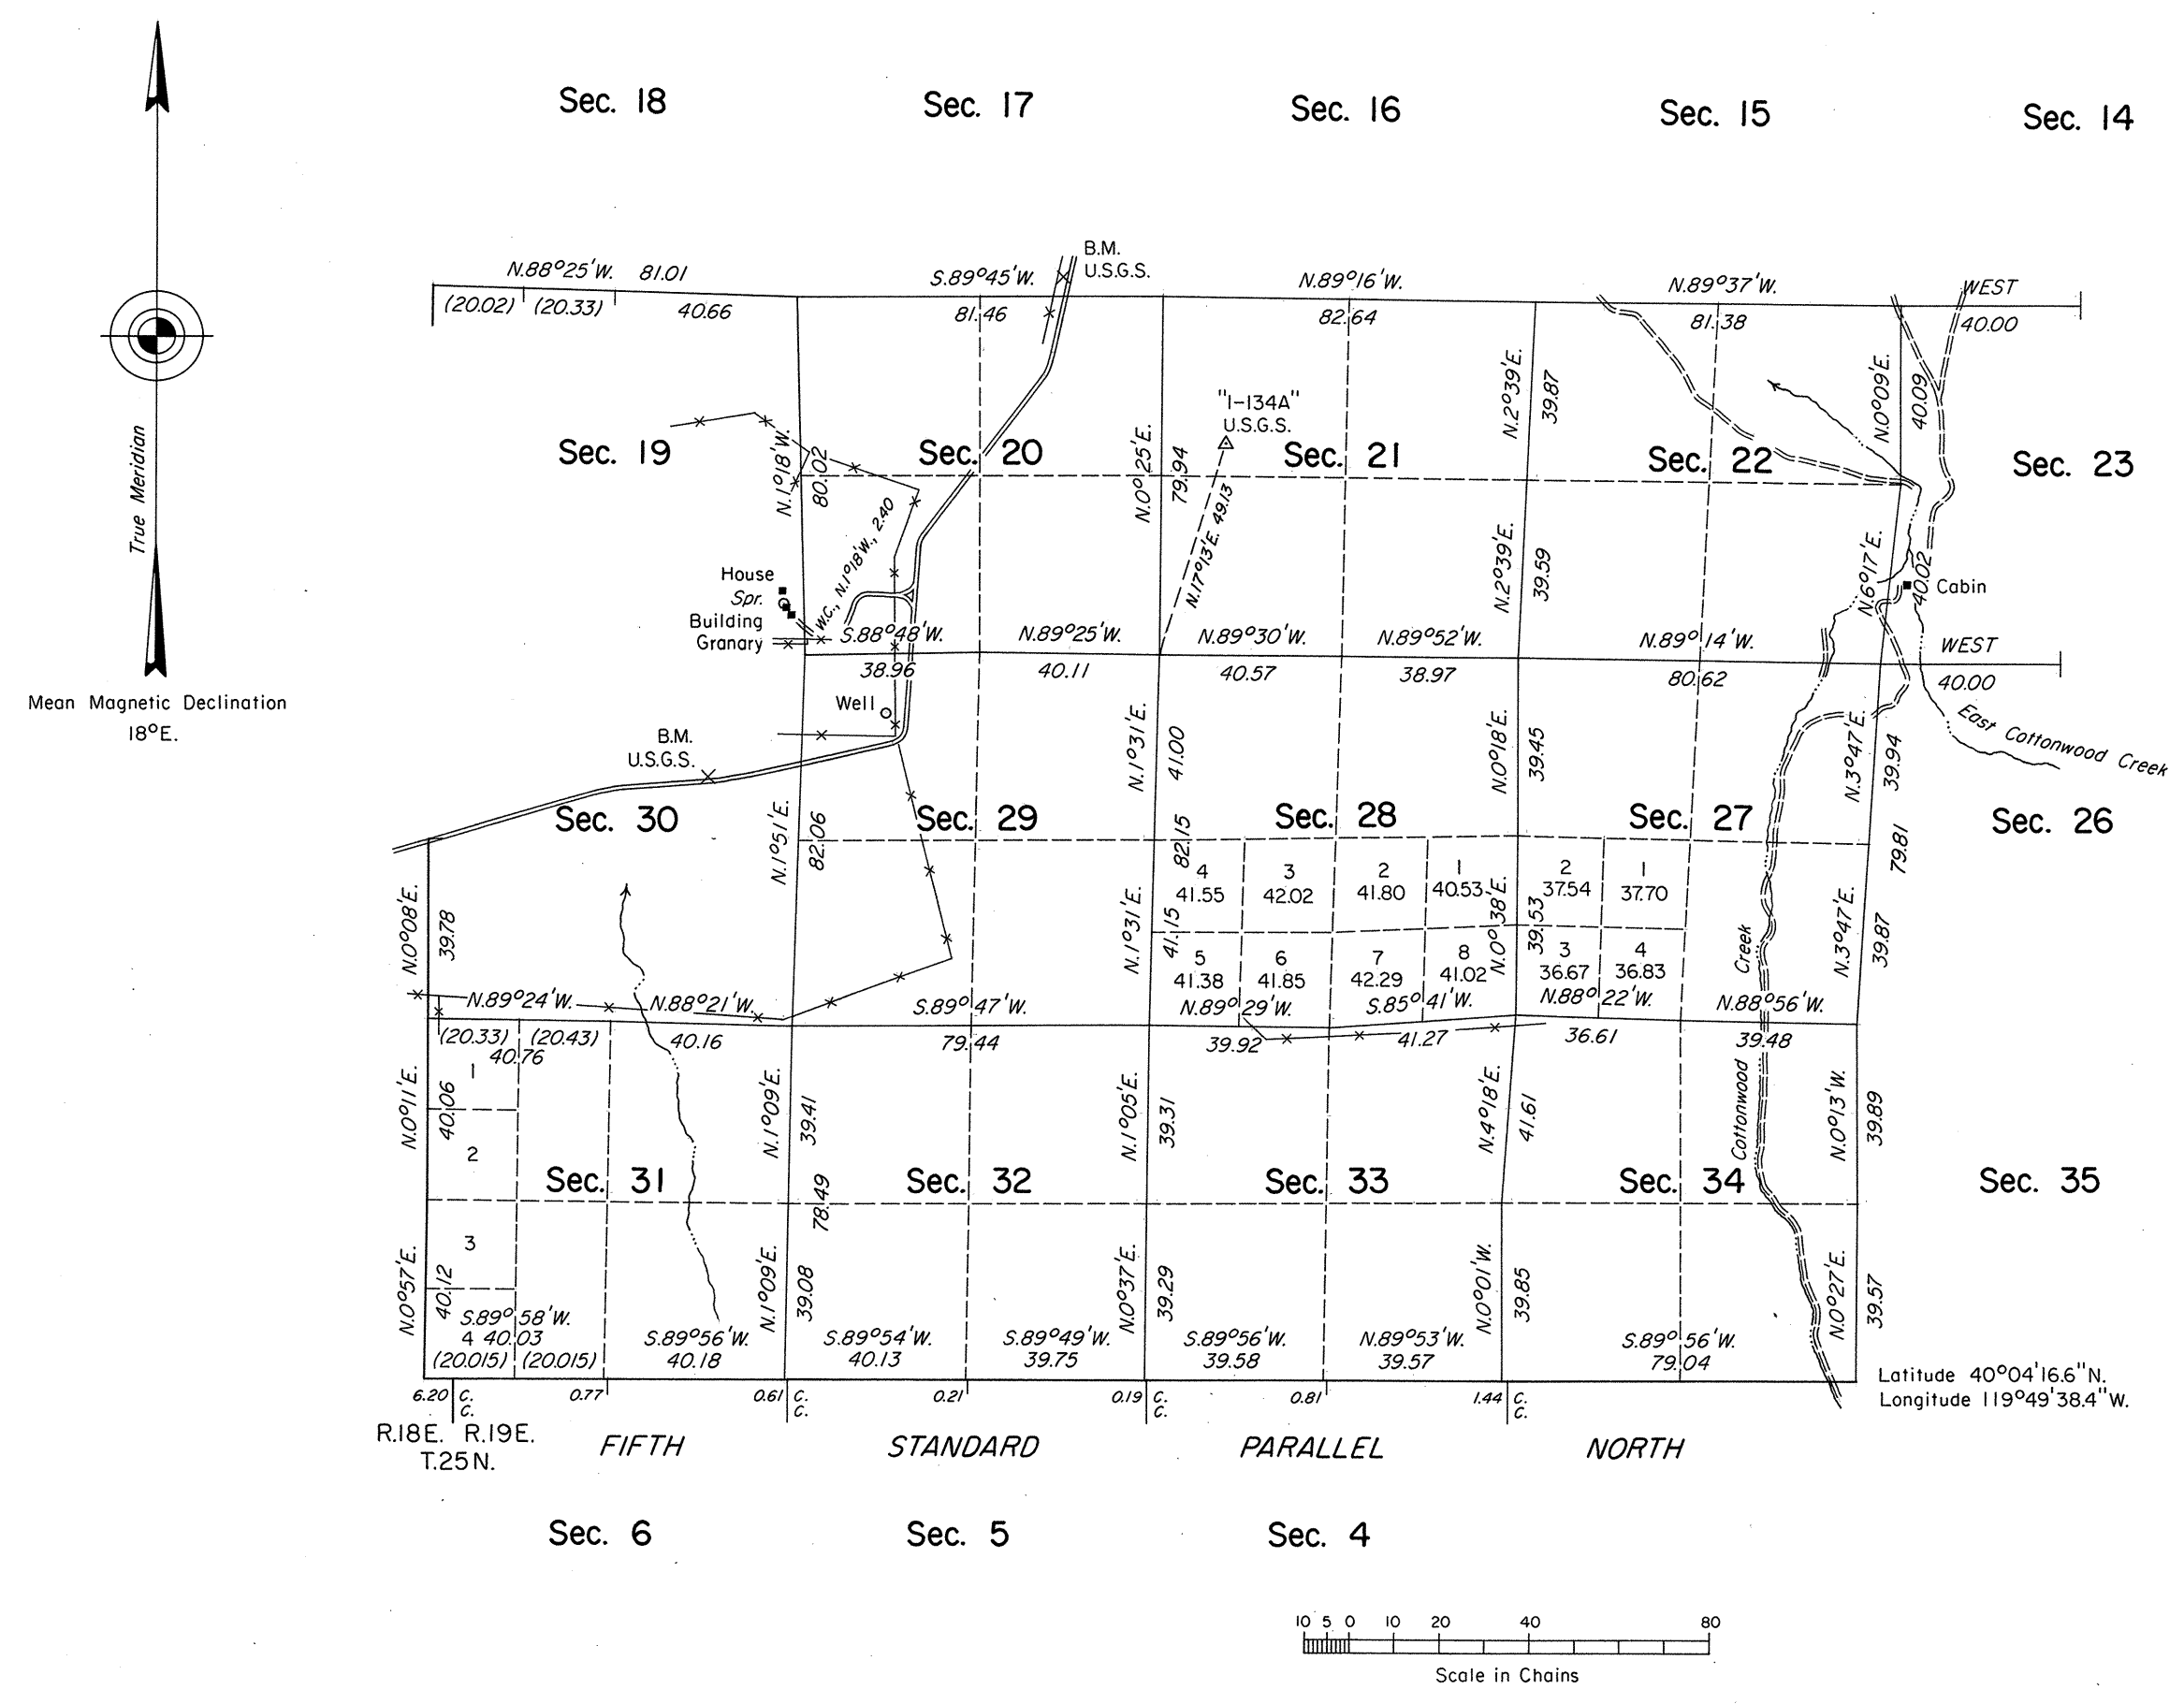

UNITED STATES DEPARTMENT OF THE INTERIOR
BUREAU OF LAND MANAGEMENT

Reno, Nevada May 5, 1983

This plat is strictly conformable to the approved field notes, and the survey, having been correctly executed in accordance with the requirements of law and the regulations of this Bureau, is hereby accepted.

For the Director

Lavel E. Bland

Acting Deputy State Director, Operations