


TOWNSHIP N° 28 NORTH RANGE N° 27 EAST MOUNT DIABLO MERIDIAN NEVADA.

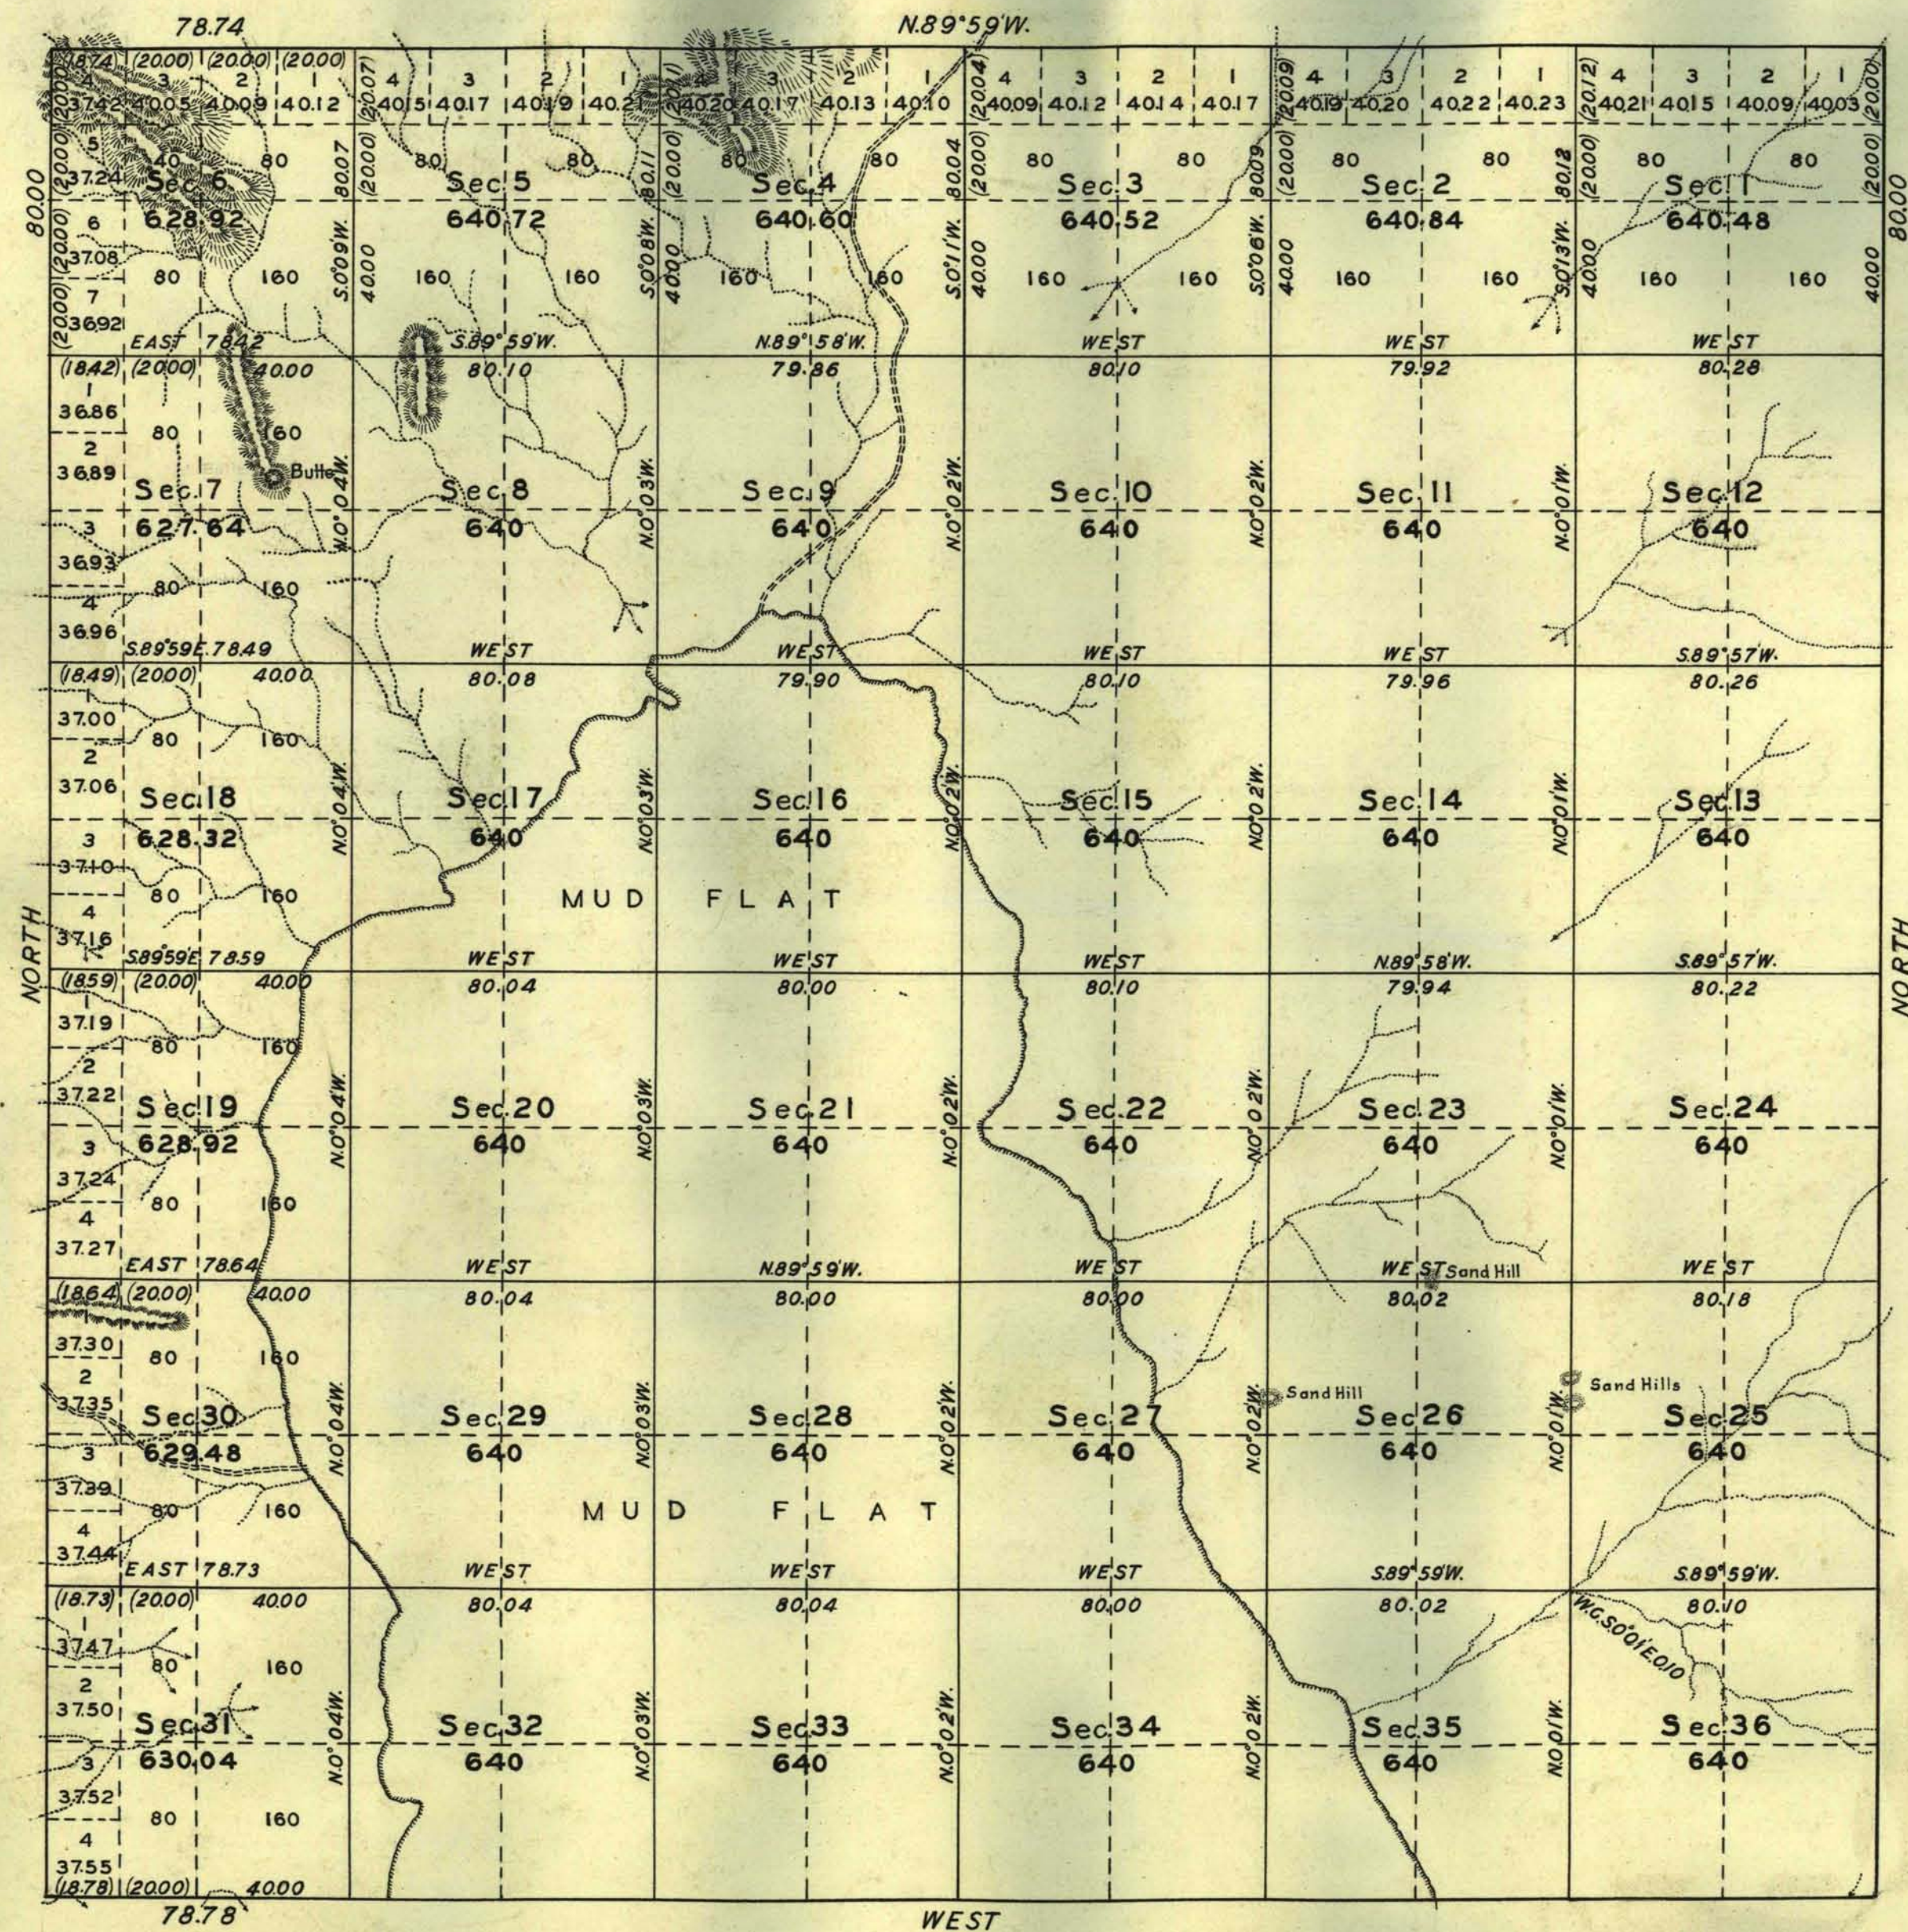

LATITUDE 40° 20' N.
LONGITUDE 118° 47' W.

Mean Magnetic Declination,

Scale: 40 Chains to an Inch.

Area Surveyed, 2297648 Acres.

LINES DESIGNATED	BY WHOM SURVEYED	GROUP NO.	DATE	MILEAGE MLS.	CHS.	WHEN SURVEYED BEGUN	COMPLETED
Exterior	GEORGE W. RIDGWAY	112	AUG. 13, 1923.	21	7752	MAY 25, 1928.	MAY 29, 1928.
Subdivisional	GEORGE W. RIDGWAY	112	AUG. 13, 1923	59	7460	MAY 31, 1928.	JUNE 14, 1928.
EXTERIOR	WINFRED A. PRAY	13	AUG. 7, 1911.	1	0000	OCT. 17, 1911.	OCT. 17, 1911.
EXTERIOR	LW DAVIS & E. A. BYLER		NOV. 29, 1903.			AUG. 23, 1905.	AUG. 23, 1905.

A.R.S. Plat.

Office of U.S. Supervisor of Surveys
Denver, Colorado, Sept. 23, 1929.
The above plat of Township No. 28 North Range No. 27 East of the Mount Diablo Meridian, Nevada is strictly conformable to the field notes of the survey thereof which have been examined and approved.

Wm. H. Johnson
U.S. Supervisor of Surveys.

DEPARTMENT OF THE INTERIOR
GENERAL LAND OFFICE

Washington, D.C., Oct. 23, 1929.
The survey represented by this plat having been correctly executed in accordance with the requirements of law and the regulations of this office, is hereby accepted.

D. C. Canaday
Acting Assistant Commissioner.