


ORIGINAL

TOWNSHIP 30 SOUTH, RANGE 64 EAST, OF THE MOUNT DIABLO MERIDIAN, NEVADA

DEPENDENT RESURVEY AND SUBDIVISION OF SECTION 31



ENLARGED DIAGRAM

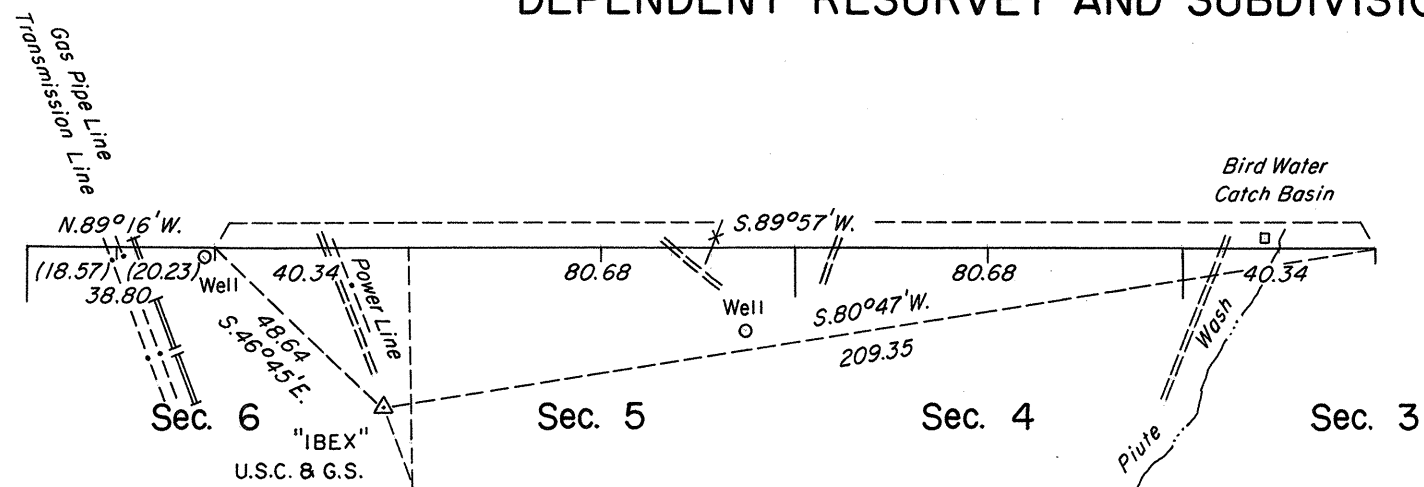

Surveyed by

W. H. Myrick

in 1883

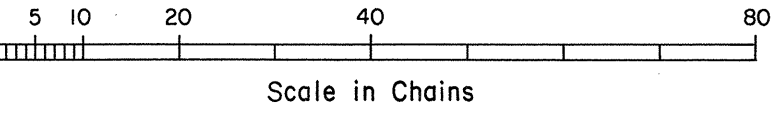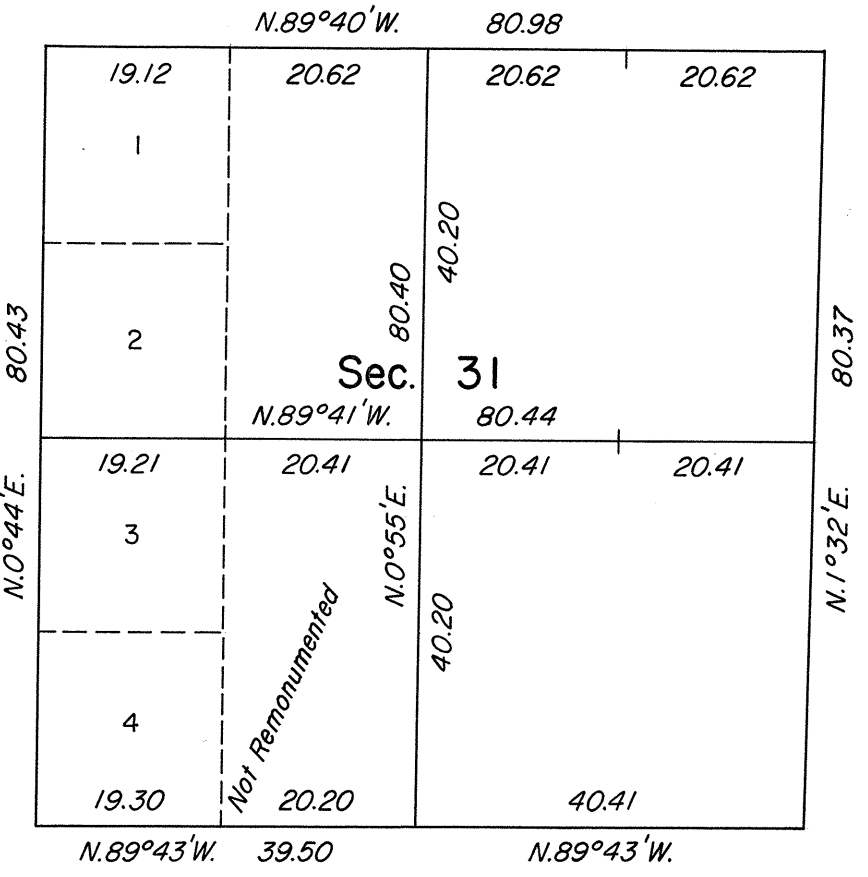

History of the earlier surveys is contained in the field notes.

This plat represents the dependent resurvey of a portion of the south, north and west boundaries, and a portion of the subdivisional lines, designed to restore the corners in their true original locations according to the best available evidence, and the survey of the subdivision of section 31 of T. 30 S., R. 64 E., Mount Diablo Meridian, Nevada.

Lottings and areas are as shown on the plat approved February 23, 1884.

Survey executed by Stephen R. Lambeth, Cadastral Surveyor, beginning January 11, 1989 and completed February 7, 1989, under Special Instructions dated January 9, 1989, for Group No. 669, Nevada.

UNITED STATES DEPARTMENT OF THE INTERIOR
BUREAU OF LAND MANAGEMENT


Reno, Nevada March 6, 1989

This plat is strictly conformable to the approved field notes, and the survey, having been correctly executed in accordance with the requirements of law and the regulations of this Bureau, is hereby accepted.

For the Director

Lucel E. Bland

Chief Cadastral Surveyor

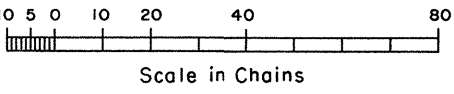

T.30S., R.64E., M.D.M.