


OFFICIALLY FILED
NEVADA STATE OFFICE
10:00 a.m., January 5, 1978

TOWNSHIP 34 NORTH, RANGE 65 EAST, OF THE MOUNT DIABLO MERIDIAN, NEVADA.
DEPENDENT RESURVEY

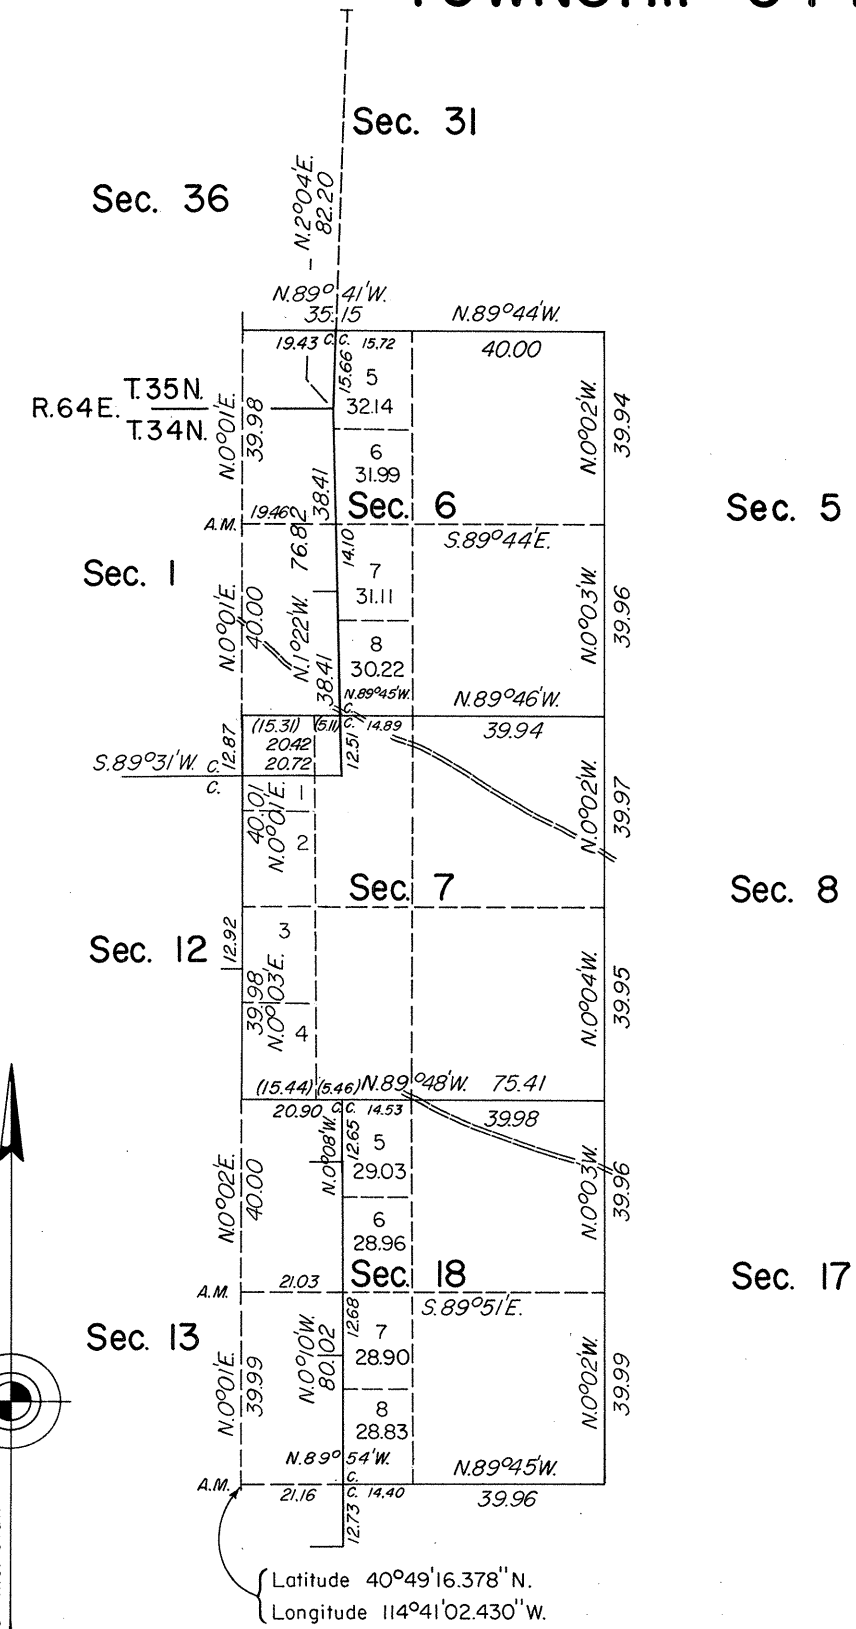

A history of surveys is contained in the field notes.

A retracement and partial reestablishment of the east boundary of T. 34 N., R. 64 E., was executed under T. 34 N., R. 64 E., of this group.

This plat represents a retracement and partial reestablishment of a portion of the west boundary and the dependent resurvey of a portion of the north boundary and a portion of the subdivisional lines of T. 34 N., R. 65 E., designed to restore the corners in their true original locations according to the best available evidence.

Lottings and areas, except as shown hereon, are as shown on the plat approved August 14, 1916.

Survey executed by Michael R. Collie, Cadastral Surveyor, August 11, 1975 to October 14, 1976, under Special Instructions dated April 18, 1975, and Supplemental Special Instructions dated September 23, 1976, for Group No. 522, Nevada.

UNITED STATES DEPARTMENT OF THE INTERIOR
BUREAU OF LAND MANAGEMENT
Washington, D.C. November 28, 1977

This plat is strictly conformable to the approved field notes, and the survey, having been correctly executed in accordance with the requirements of law and the regulations of this Bureau, is hereby accepted.

For the Director

Bernard W. Foster
Chief, Division of Cadastral Survey

UNSURVEYED

