
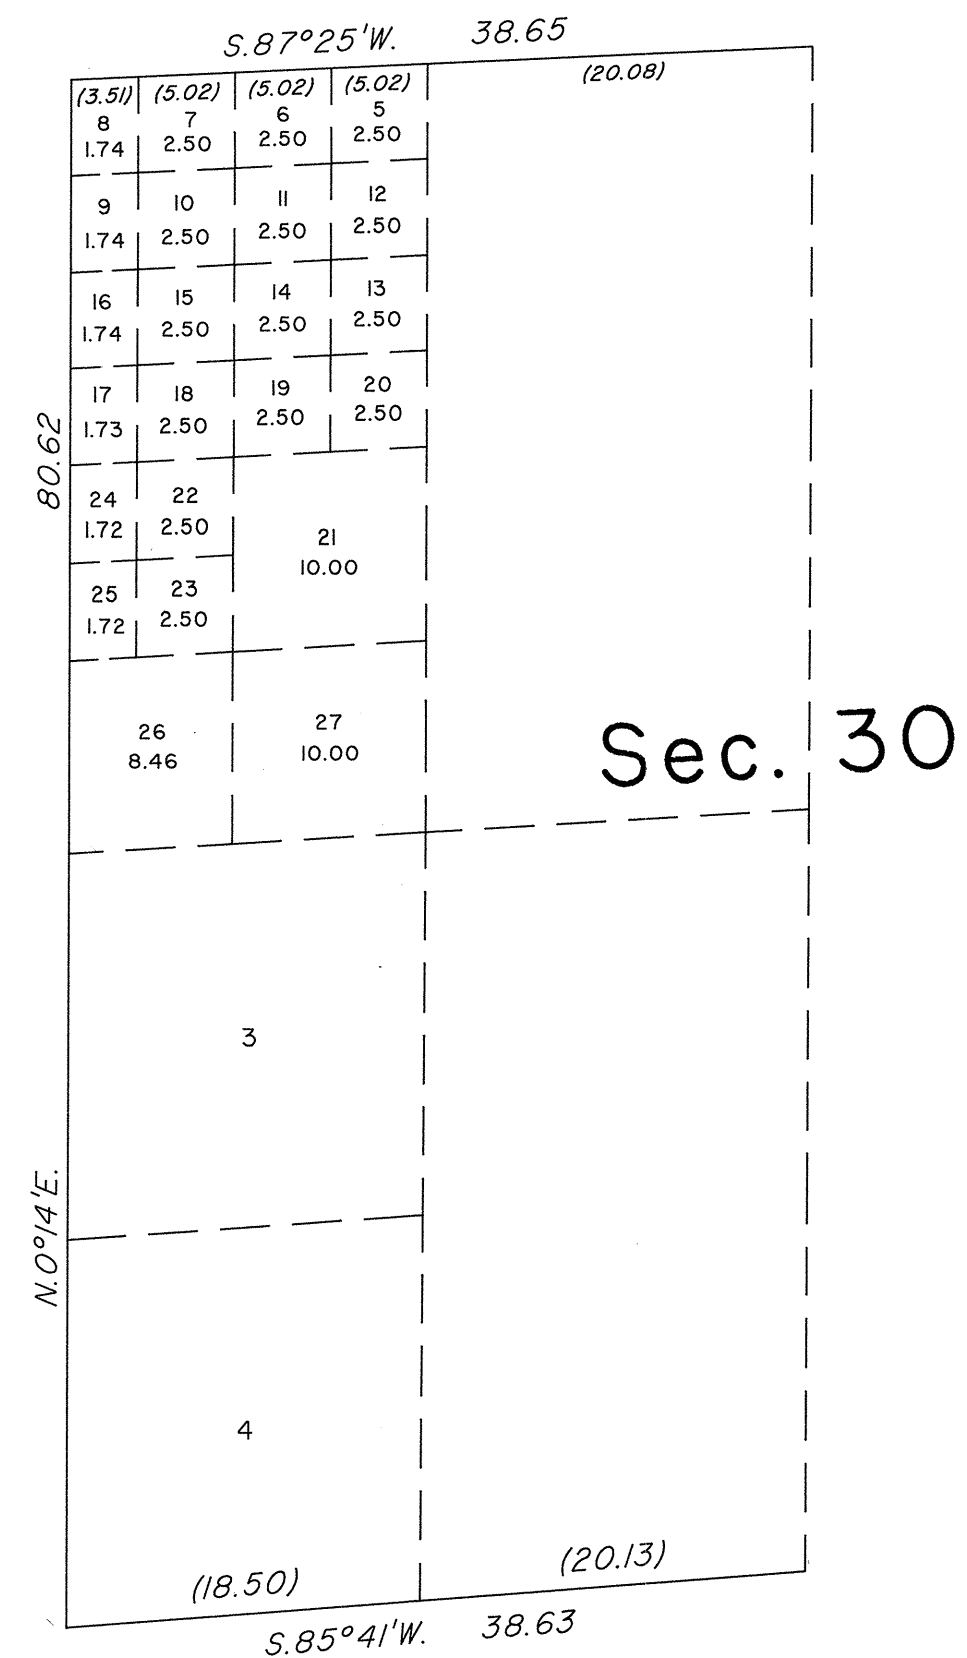


TOWNSHIP 38 NORTH, RANGE 63 EAST, OF THE MOUNT DIABLO MERIDIAN, NEVADA

SUPPLEMENTAL PLAT OF THE W 1/2 OF SECTION 30

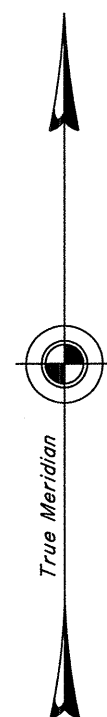

This plat representing a relotting of original lots 1 and 2, in the NW 1/4 of sec. 30, T. 38 N., R. 63 E., Mount Diablo Meridian, is based upon the plat approved March 21, 1884, and the plat accepted August 13, 1981.

UNITED STATES DEPARTMENT OF THE INTERIOR
BUREAU OF LAND MANAGEMENT

Reno, Nevada April 3, 1992

This plat, showing amended lottings, is based upon the official records, and having been correctly prepared in accordance with the regulations of this Bureau, is hereby accepted.

For the Director

James R. Munson

Acting Chief Cadastral Surveyor, Nevada

