


ORIGINAL

OFFICIALLY FILED
NEVADA STATE OFFICE
10:00 A.M. October 27, 1982


TOWNSHIP 39 NORTH, RANGE 66 EAST, OF THE MOUNT DIABLO MERIDIAN, NEVADA

DEPENDENT RESURVEY

Sec. 36 T40N.
R.65E. R.66E.

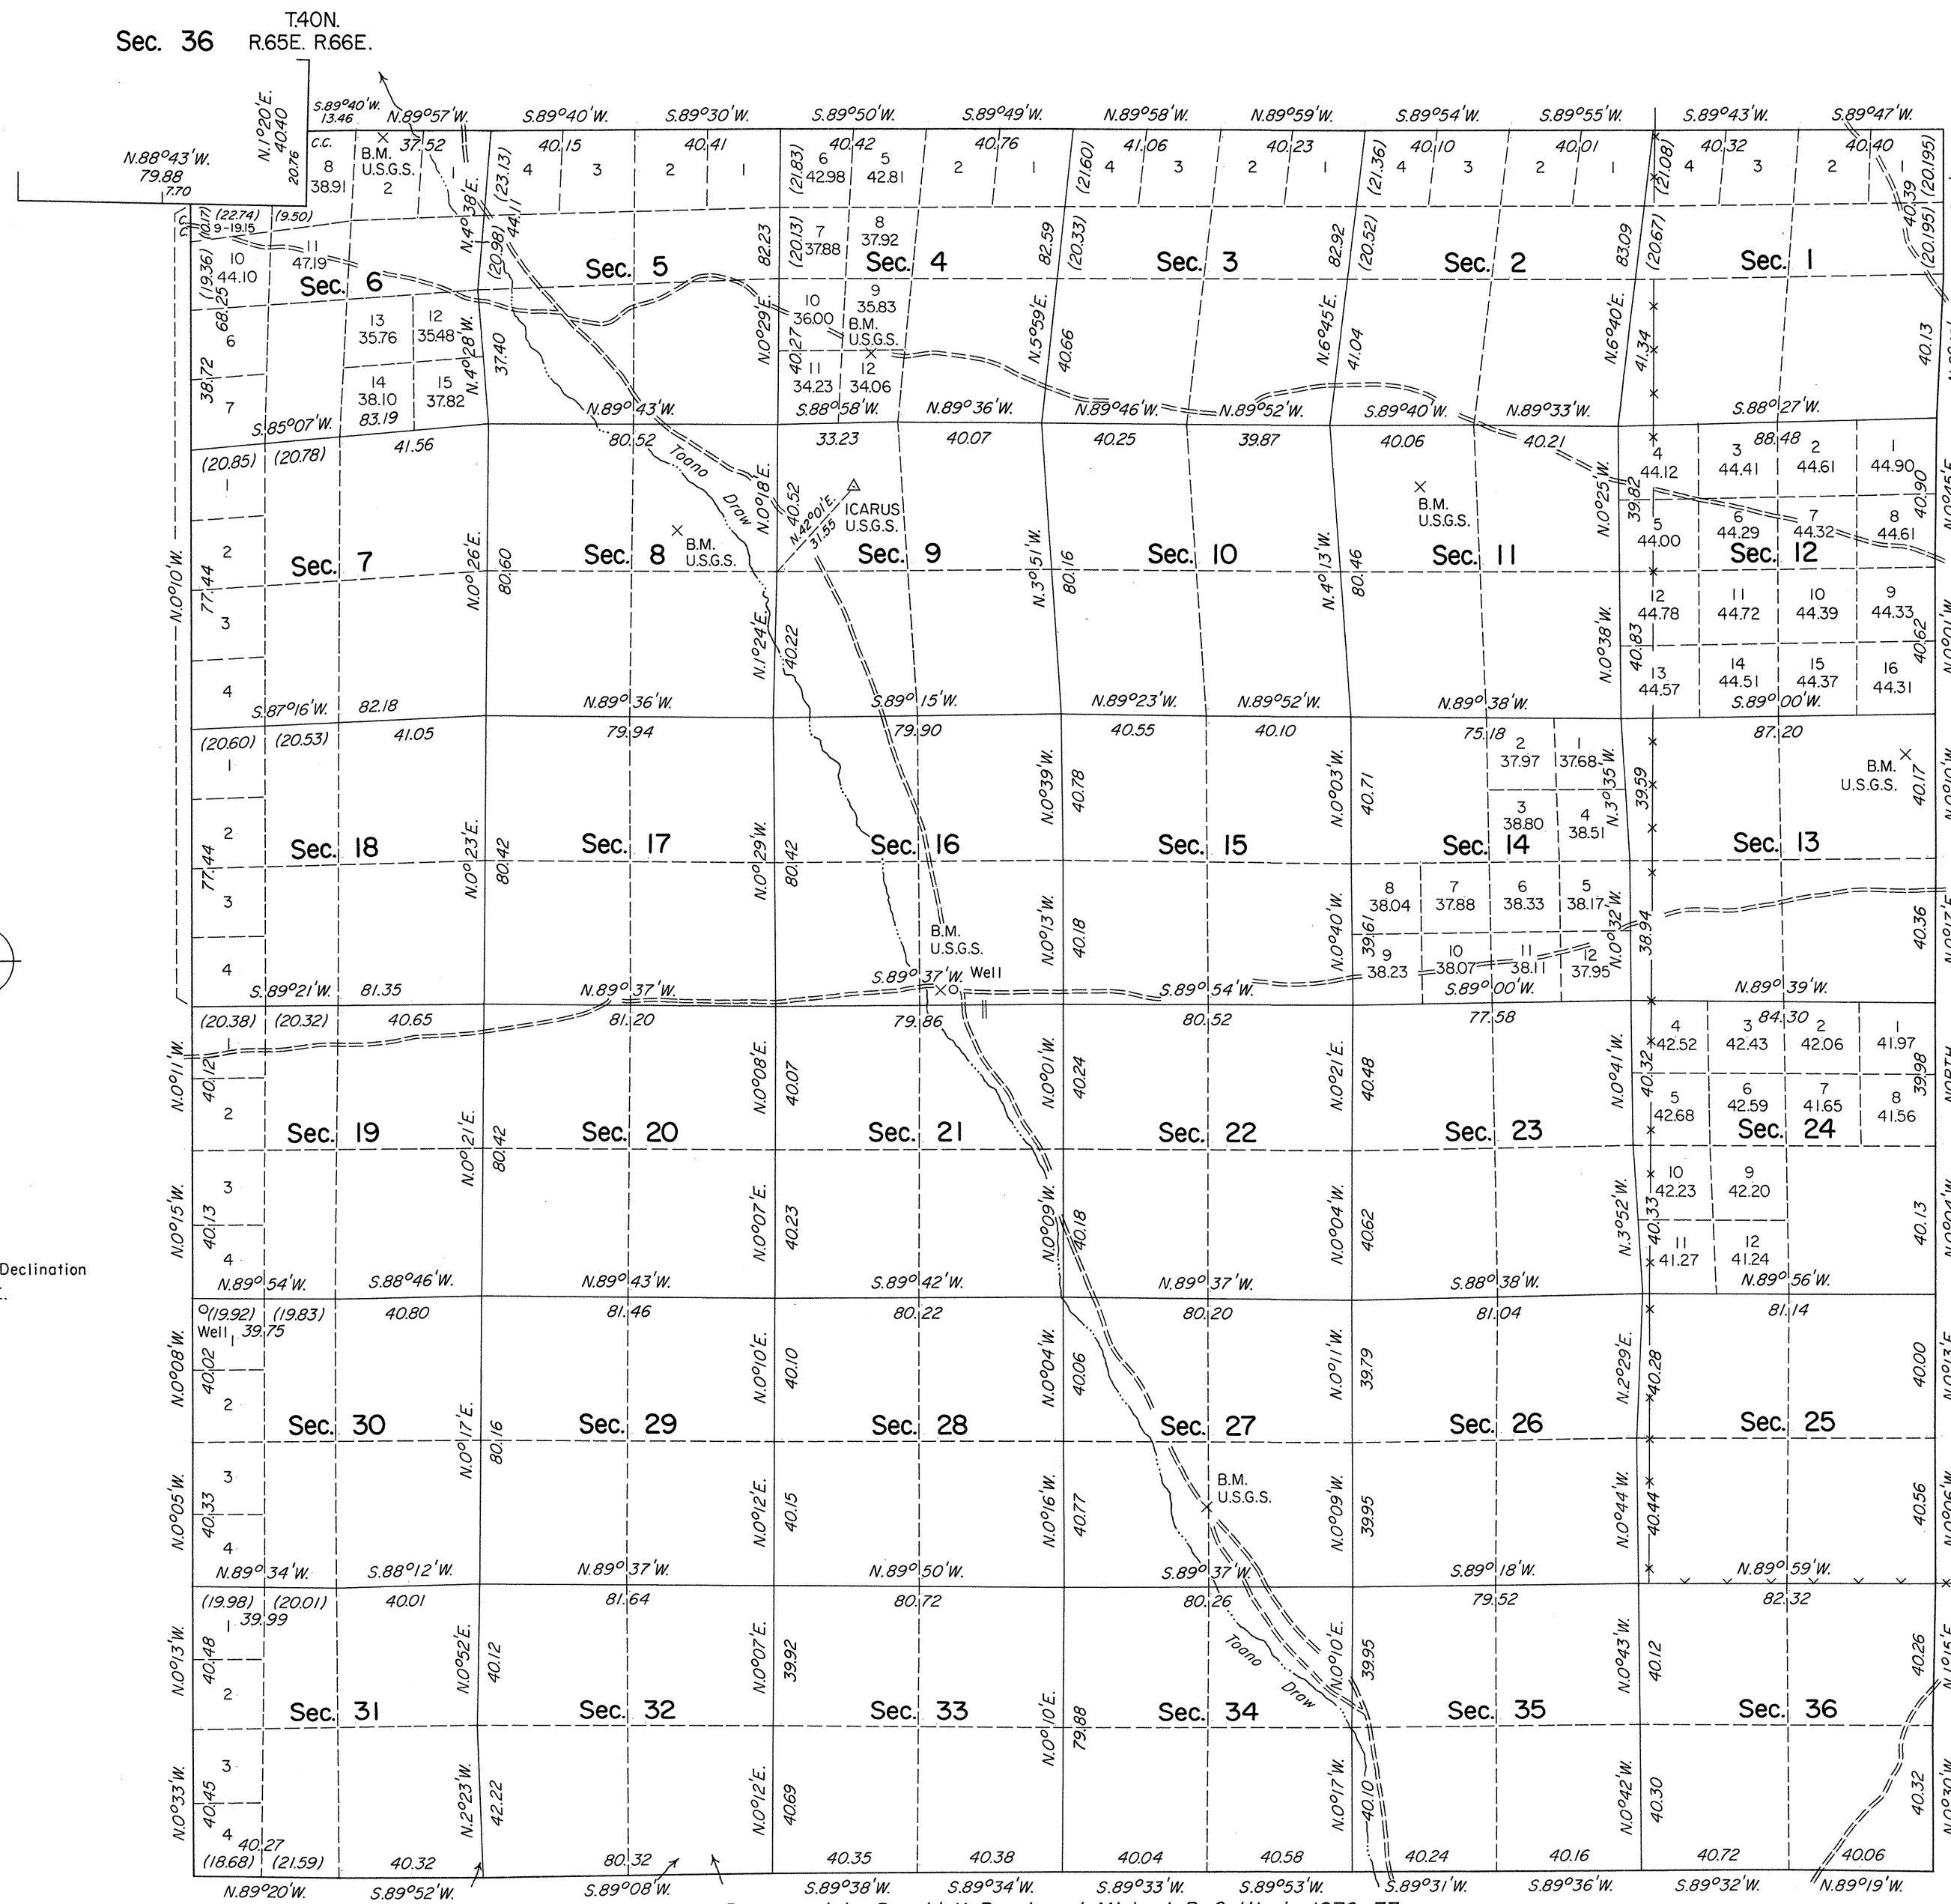

Resurveyed by Ronald K. Baugh and Michael R. Collie in 1976-77

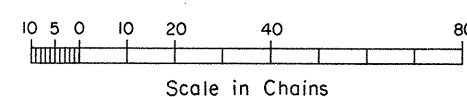

History of the earlier surveys is contained in the field notes.

A dependent resurvey of the north boundary and the east boundary of T. 40 N., R. 65 E., was executed concurrently under T. 40 N., R. 66 E., of this same group.

This plat represents a dependent resurvey of the east and west boundaries, and the subdivisional lines of T. 39 N., R. 66 E., and the east one mile of the south boundary of T. 40 N., R. 65 E., designed to restore the corners in their original locations according to the best available evidence.

Lotting and areas, except as shown hereon, are as shown on the plat approved August 14, 1895.

Survey executed by Robert A. Pratt and Ronald E. Williams, Cadastral Surveyors, April 18 to June 19, 1980, under Special Instructions dated April 9, 1980, for Group No. 582, Nevada.

UNITED STATES DEPARTMENT OF THE INTERIOR
BUREAU OF LAND MANAGEMENT

Reno, Nevada October 12, 1982

This plat is strictly conformable to the approved field notes, and the survey, having been correctly executed in accordance with the requirements of law and the regulations of this Bureau, is hereby accepted.

For the Director

Lacel E. Bland

Chief Cadastral Surveyor

Latitude 41°12'49.8"N.
Longitude 114°26'59.8"W.

JRM