


TOWNSHIP 40 NORTH, RANGE 28 EAST, OF THE MOUNT DIABLO MERIDIAN, NEVADA

ENLARGED DIAGRAM OF SECTIONS 7 AND 8

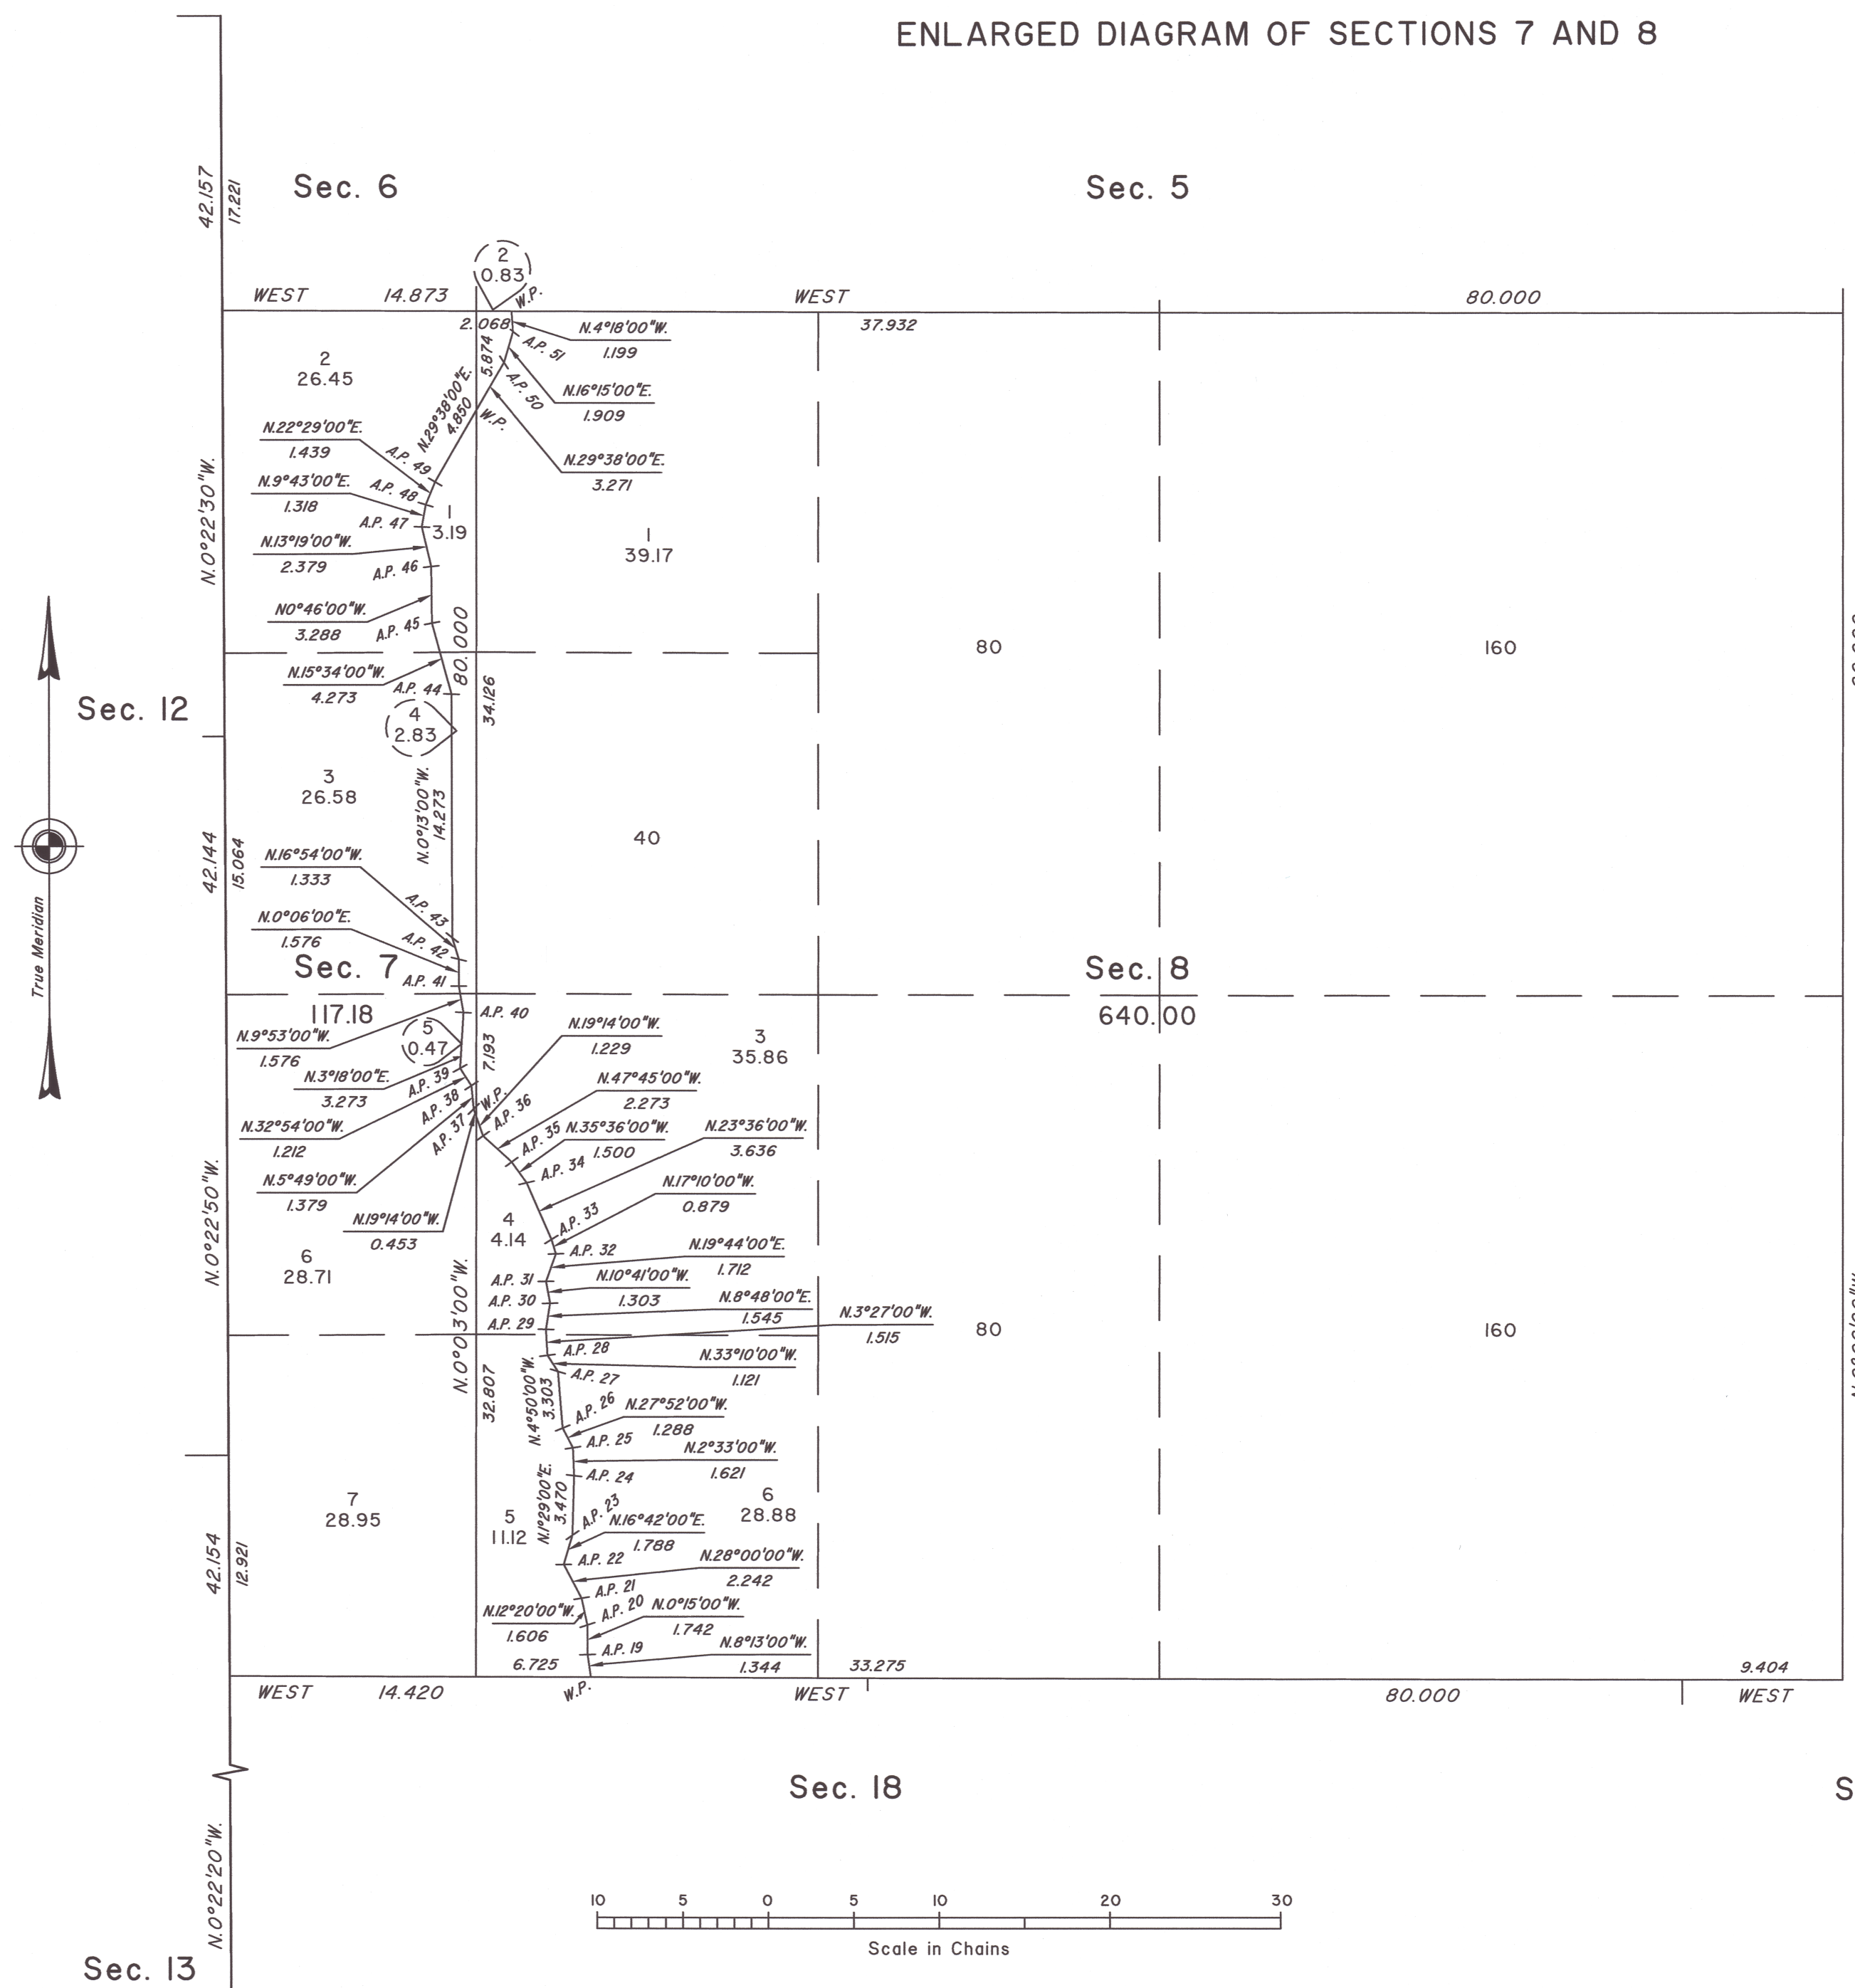

Reference should be made to Sheet No. 1 for survey information.

UNITED STATES DEPARTMENT OF THE INTERIOR
BUREAU OF LAND MANAGEMENT

Reno, Nevada July 2, 2026

This plat is strictly conformable to the approved field notes, and the survey, having been correctly executed in accordance with the requirements of law and the regulations of this Bureau, is hereby accepted.

For the Director


Clarence D. Strickland

Chief Cadastral Surveyor for Nevada

Sec. 17

Sec. 18

Sec. 13

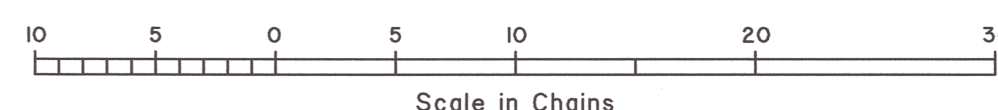

RPM

T.40N., R.28E., M.D.M.